


FLOOR PLAN


INTERNAL ELEVATION

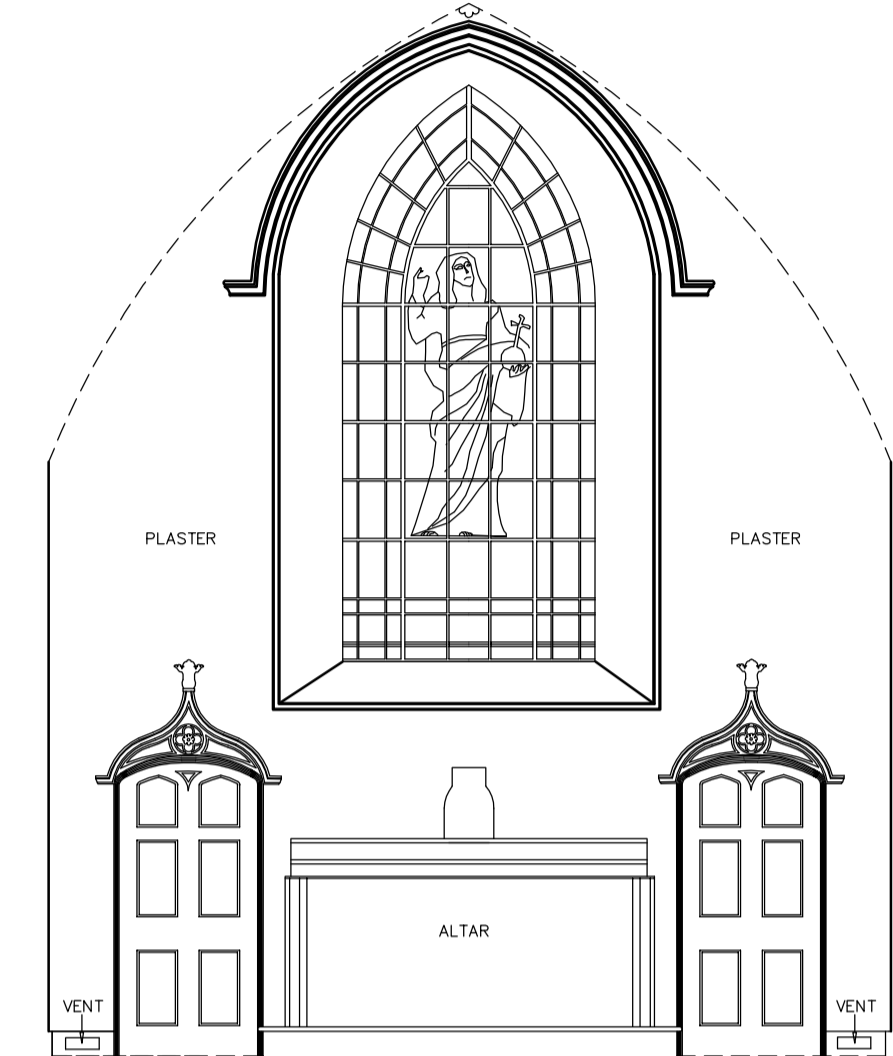

Elevation GG
Datum 49.00m

Building Abbreviations

BL	Basement Level	HD	Heating Duct
BSL	Beam Soffit Level	RWP	Rain Water Pipe
C	Cill Height from FFL	SL	Soffit Level
DP	Down Pipe	SVP	Soil and Vent Pipe
DPC	Damp Proof Course	VP	Vent Pipe
FFL	Finished Floor Level	W	Window Height from Cill
(2100)	Floor to Ceiling Height	↖	Direction of Floor Joist Span

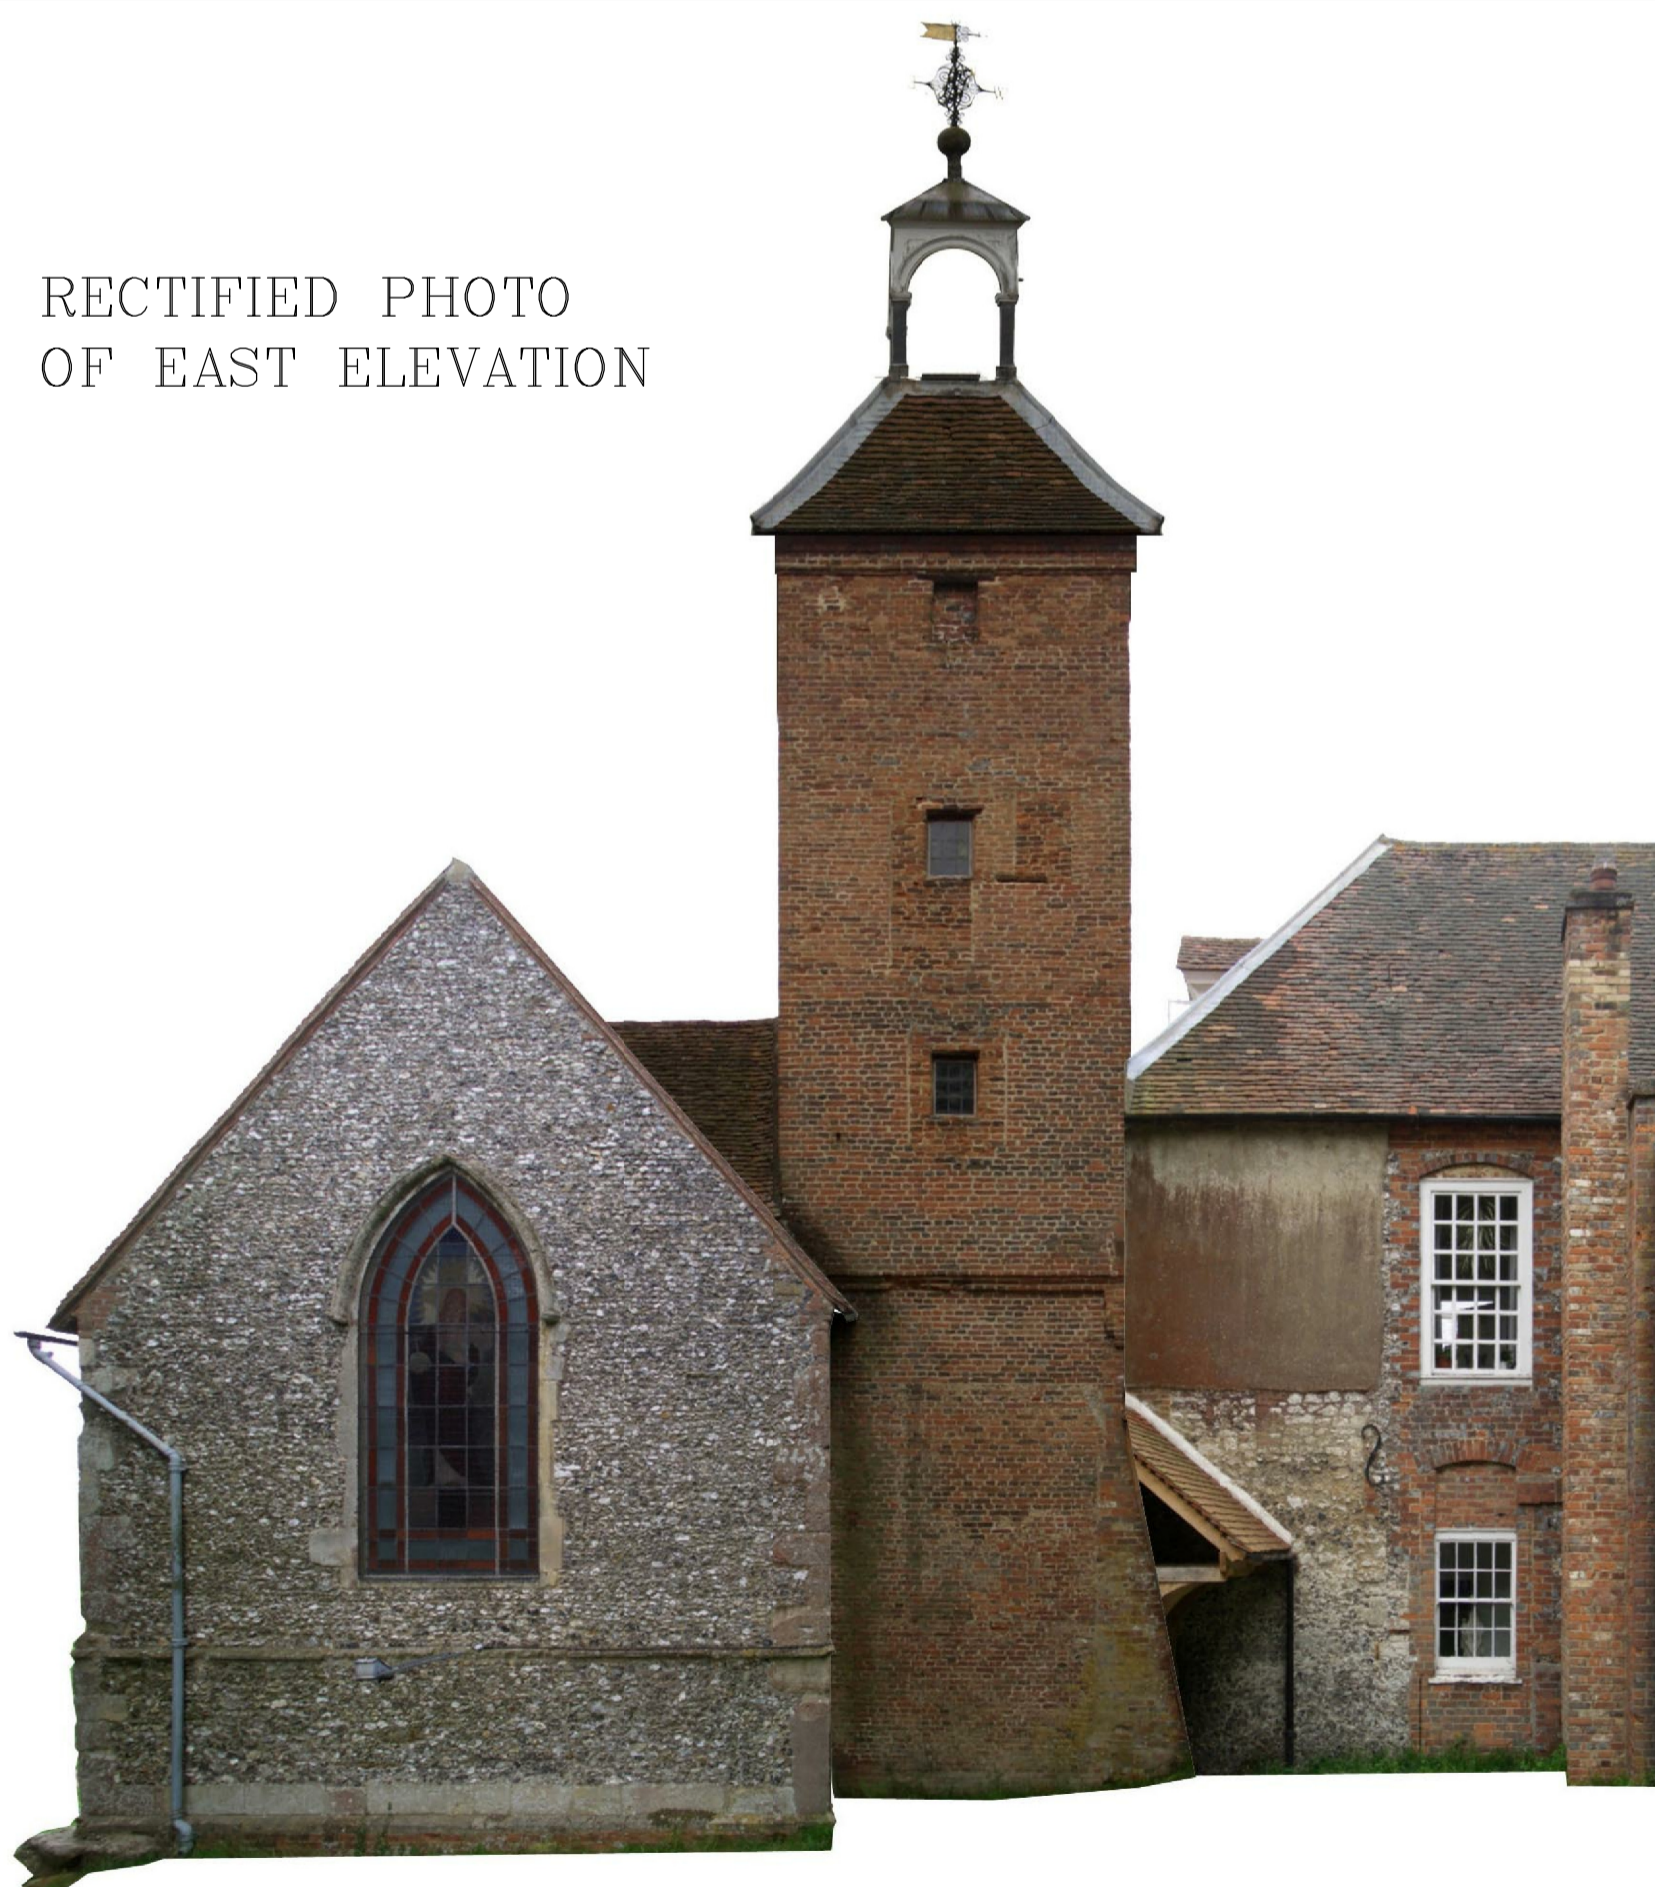

RECTIFIED PHOTO OF EAST ELEVATION



RECTIFIED PHOTO OF SOUTH ELEVATION

Notes
The Grid is arbitrary
All Levels are related to arbitrary datum of 50m on hall floor

5	-	-	-
4	-	-	-
3	-	-	-
2	-	-	-
1	-	-	-
0	-	-	-
0	-	First Complete Issue	-
Prelim	-	Preliminary - Not Complete	-
Rev	QA Check	Description	Date

© Copyright Warner Land Surveys Ltd



WARNER SURVEYS
Land and Engineering Surveying Since 1979

Head Office: Unit 22, Theale Lakes Bus. Park, Moulden Way, READING, RG7 4GB
T +44 (0)118 930 3314
London Office: G.3 Bedford House, 69-79 Fulham High St, LONDON, SW6 3JW
T +44 (0)203 651 7549
www.warnersurveys.com

Topographic and Measured Building Surveys
Construction and Site Engineering Surveys
Movement and Deformation Monitoring
Oil, Gas and Industrial Surveying

SURVEYED	WS
DRAWN	WS
SCALE	1:50

Private Chapel

SURVEY

JOB No	DRAWING NUMBER
04	04-003