



# INTERNAL ELEVATIONS

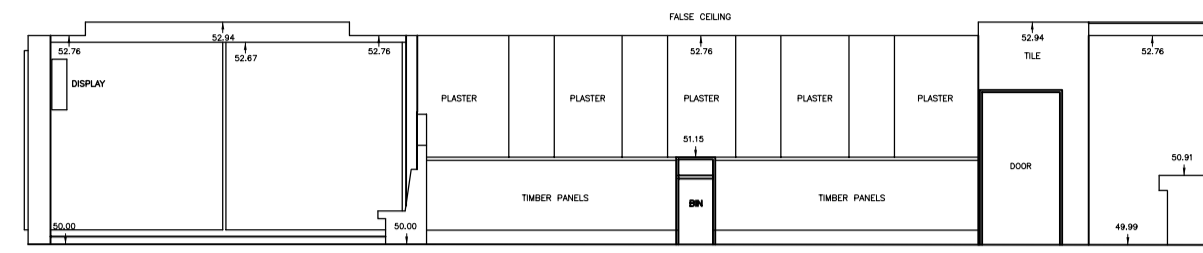


DATUM=48.00m  
ELEVATION 4

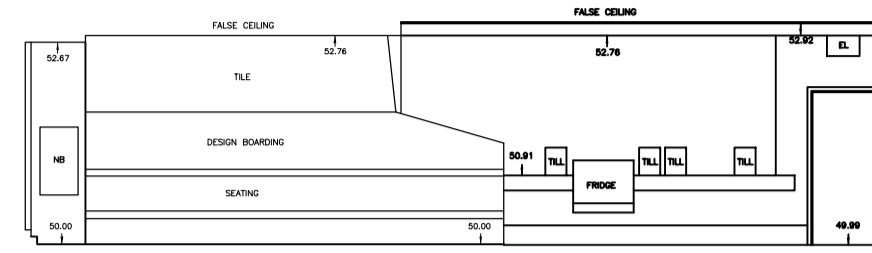


DATUM=48.00m  
ELEVATION 5

# MALL ELEVATION

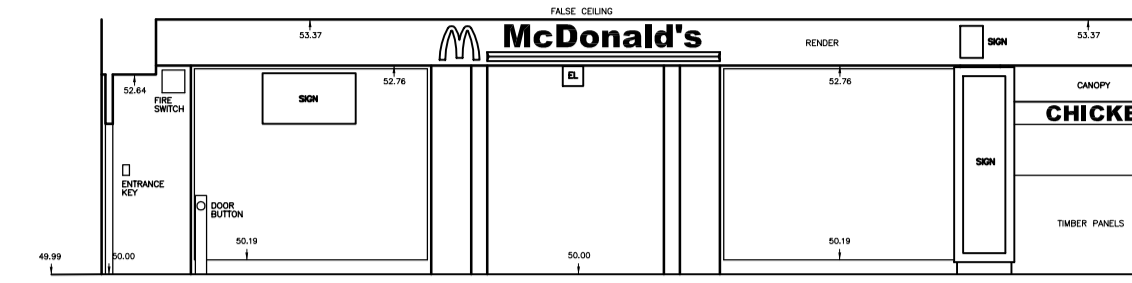


DATUM=48.00m  
FRONT ELEVATION (MALL)

# FLOOR PLAN ( c1,650 sq ft )

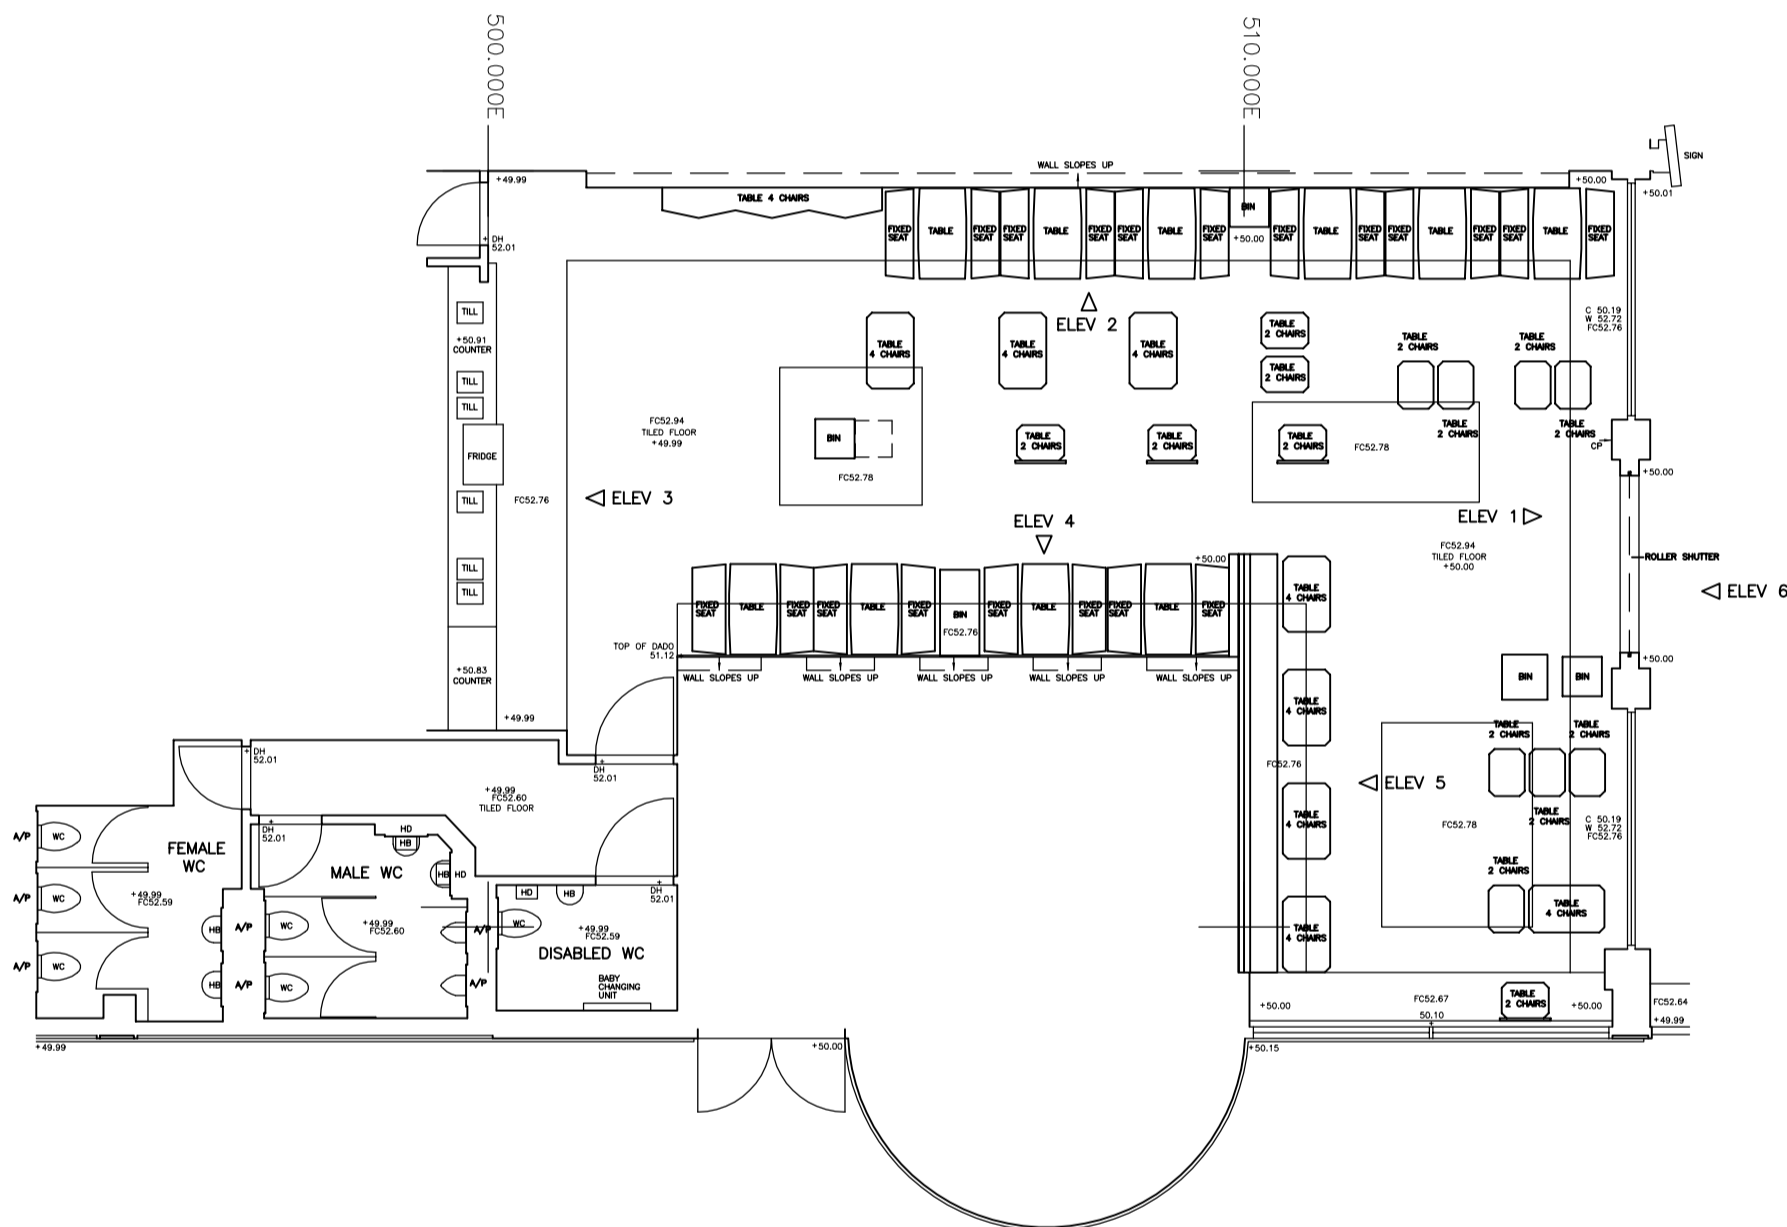

SIDE ELEVATION ( PATHWAY )

# REFL CEILING PLAN

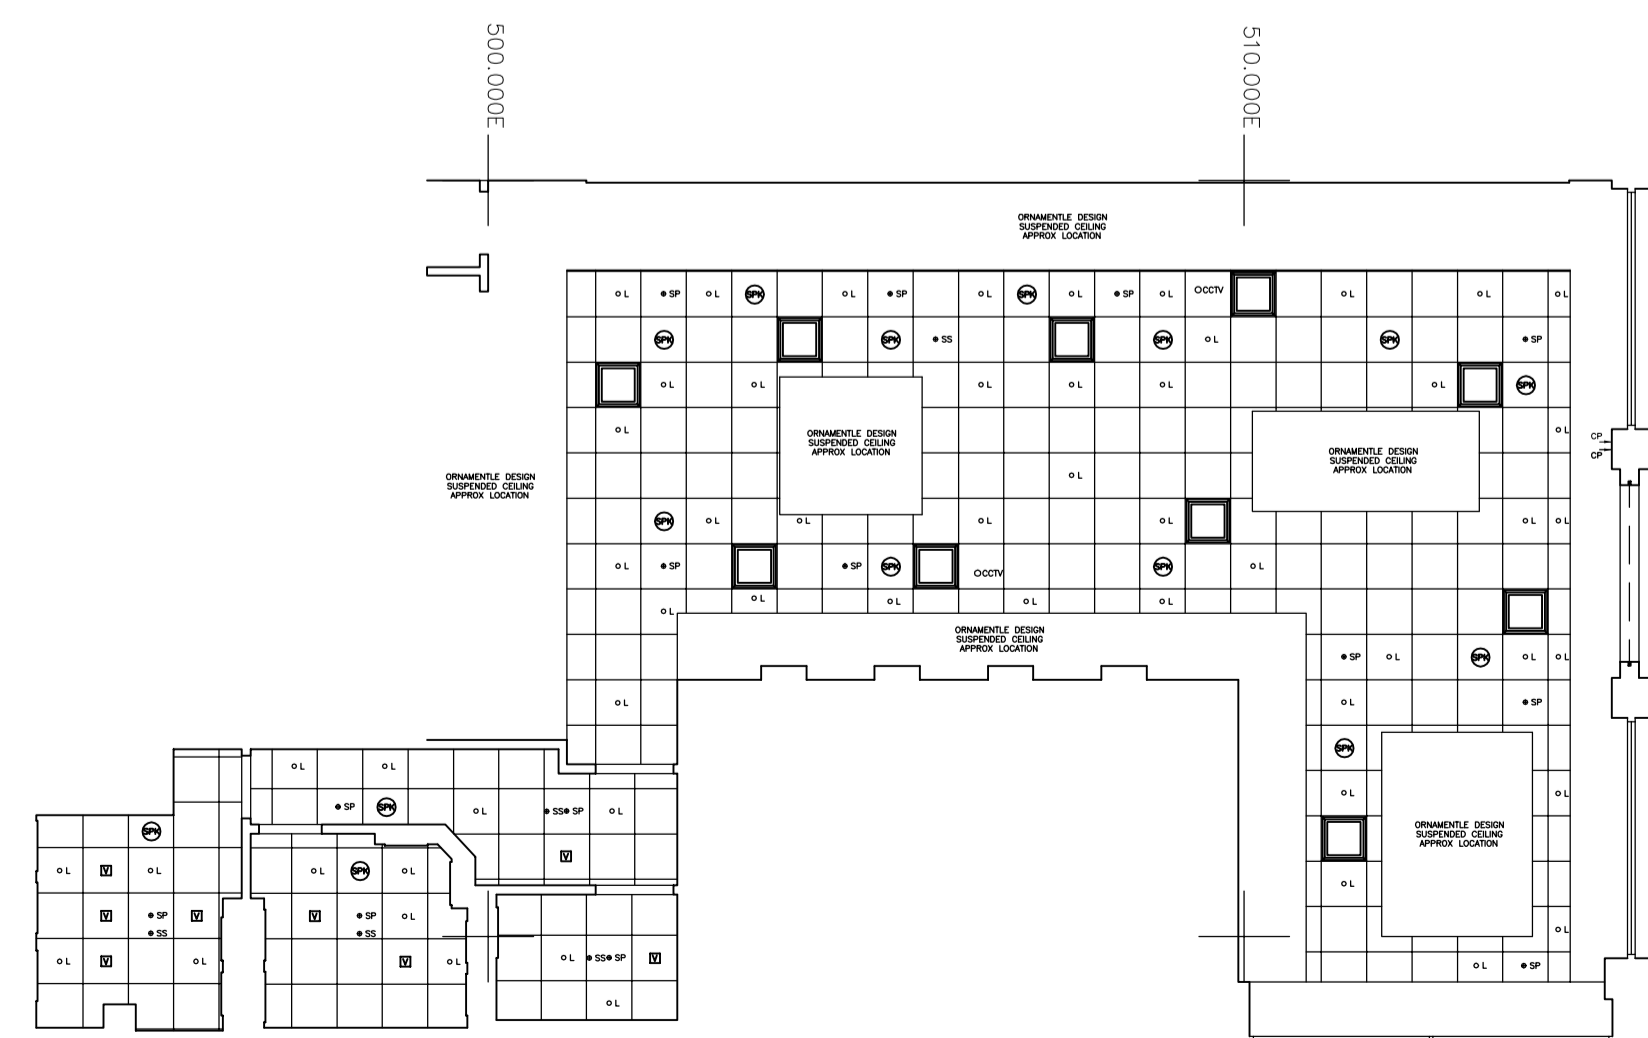

# EXTERNAL ELEVATION



DATUM=48.00m  
SIDE ELEVATION ( PATHWAY )

## Building Abbreviations

BL	Basement Level	HD	Heating Duct
BSL	Beam Soffit Level	RWP	Rain Water Pipe
C	Cill Height from FFL	SL	Soffit Level
DP	Down Pipe	SVP	Soil and Vent Pipe
DPC	Damp Proof Course	VP	Vent Pipe
FFL	Finished Floor Level	W	Window Height from Cill
(2100)	Floor to Ceiling Height	↖	Direction of Floor Joist Span

## Notes

The Grid is arbitrary  
All Levels are related to arbitrary Datum

5	-	-	-
4	-	-	-
3	-	-	-
2	-	-	-
1	-	-	-
0	-	-	-
0	-	-	First Complete Issue
Prelim	-	-	Preliminary - Not Complete
Rev	QA Check	Description	Date

© Copyright Warner Land Surveys Ltd



Head Office: Unit 22, Theale Lakes Bus. Park, Moulden Way, READING, RG7 4GB  
T +44 (0)118 930 3314  
London Office: G.3 Bedford House, 69-79 Fulham High St, LONDON, SW6 3JW  
T +44 (0)203 651 7549

[www.warnersurveys.com](http://www.warnersurveys.com)

Topographic and Measured Building Surveys  
Construction and Site Engineering Surveys  
Movement and Deformation Monitoring  
Oil, Gas and Industrial Surveying

SURVEYED	
DRAWN	
SCALE	1:100

Restaurant Survey

SURVEY

JOB No	DRAWING NUMBER
04	04-012

A1 Sheet - 841mm X 594mm