



INTERNAL ELEVATIONS

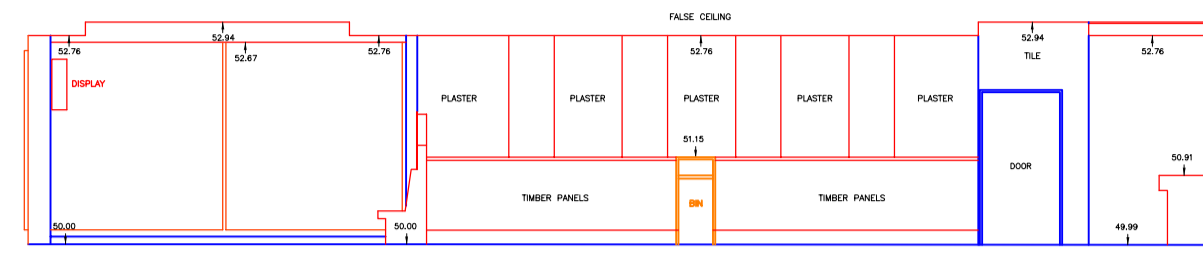


DATUM=48.00m
ELEVATION 4

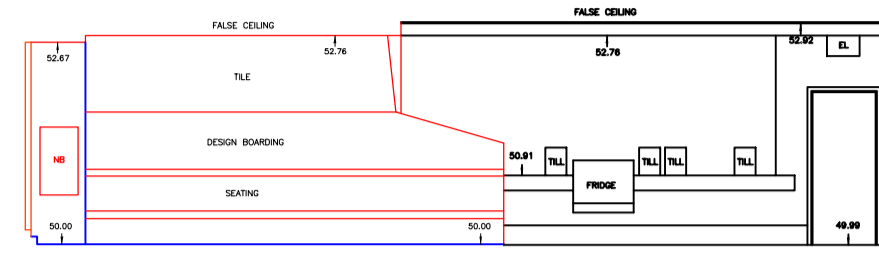


DATUM=48.00m
ELEVATION 5

MALL ELEVATION

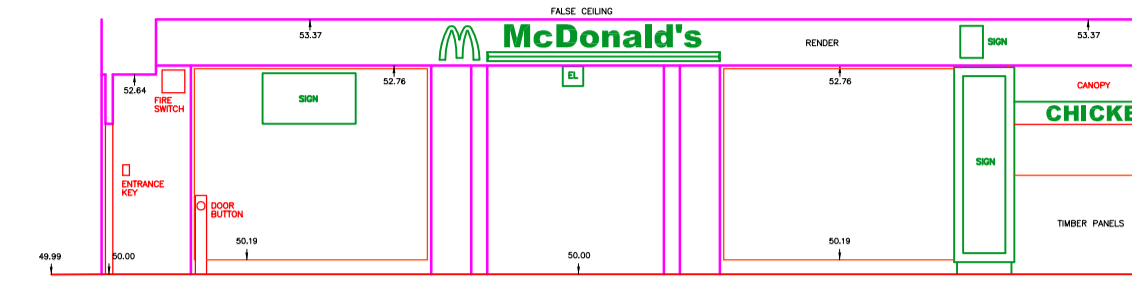


DATUM=48.00m
FRONT ELEVATION (MALL)

FLOOR PLAN (c1,650 sq ft)

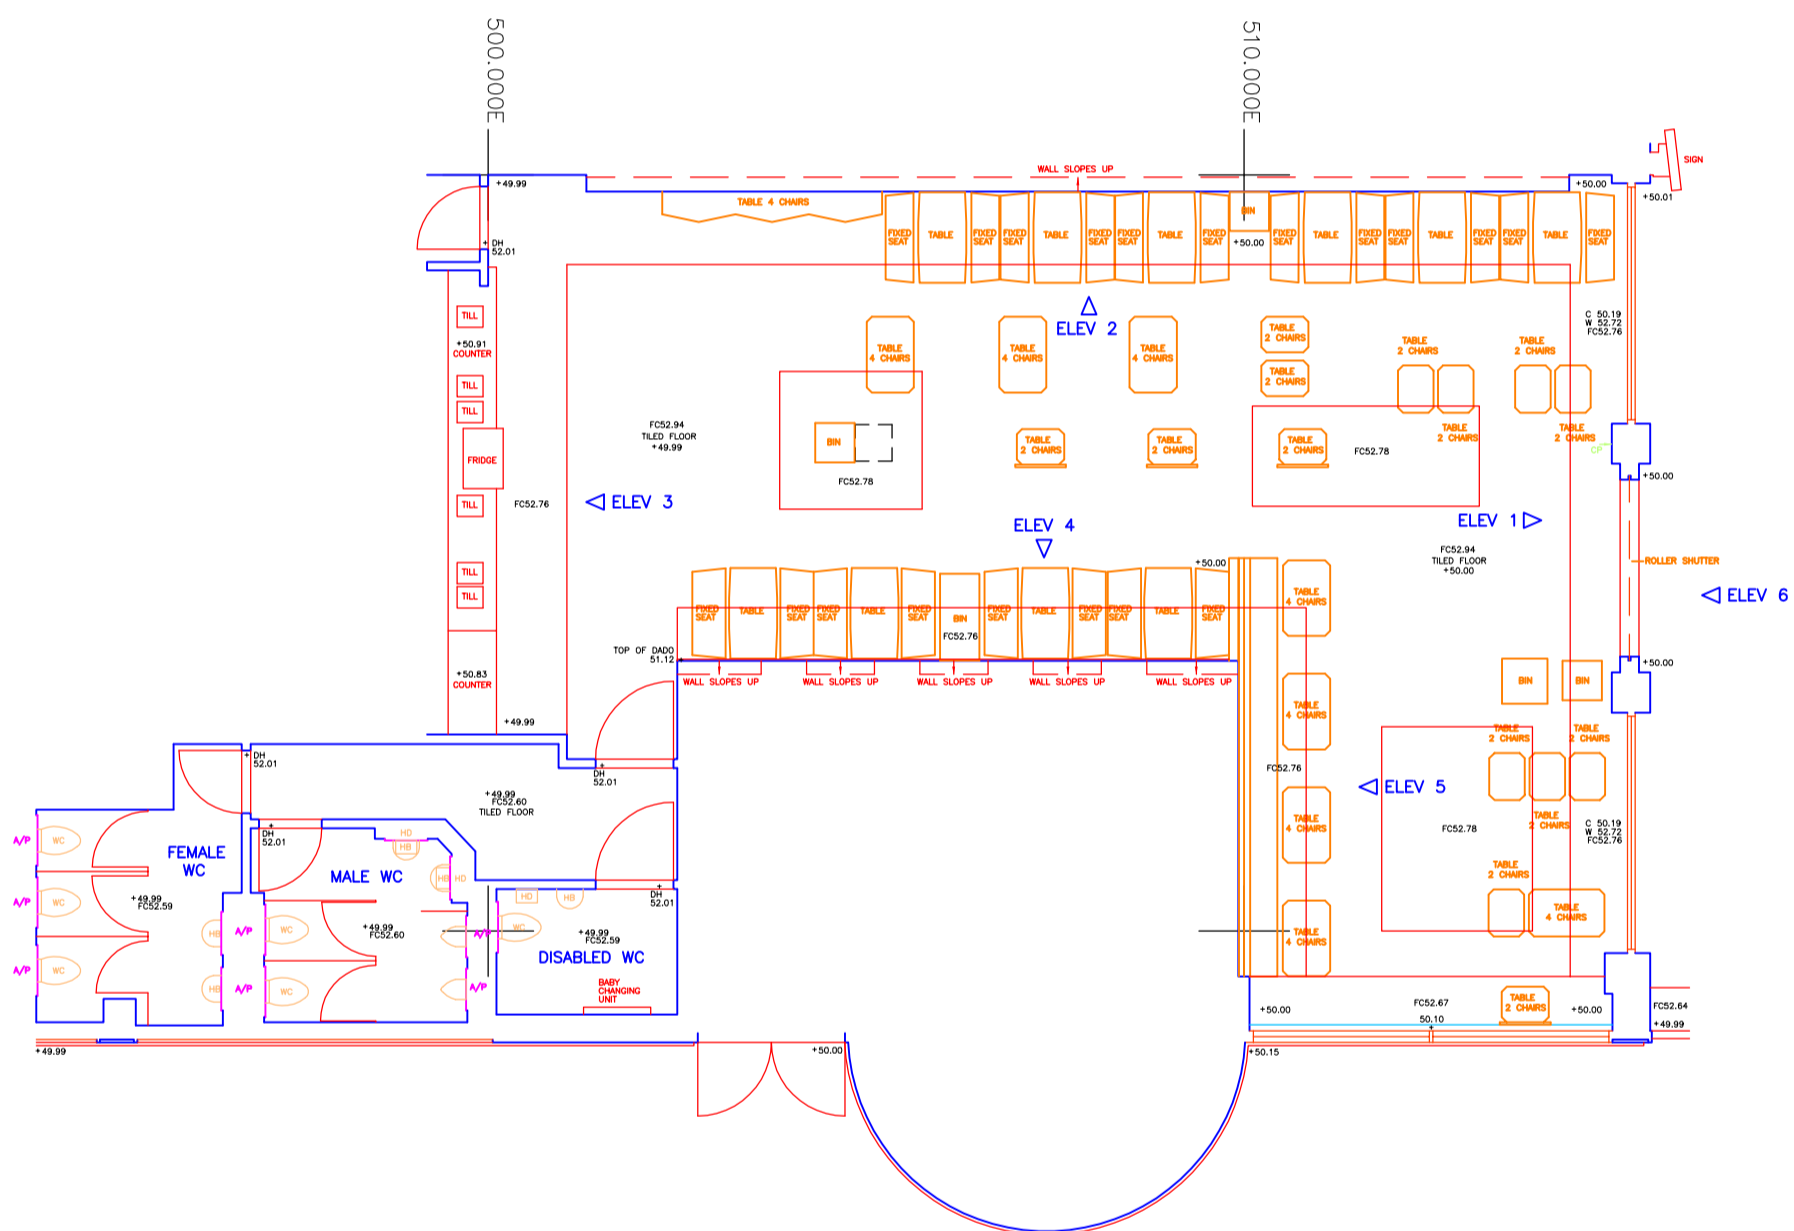


SIDE ELEVATION (PATHWAY)

REFL CEILING PLAN

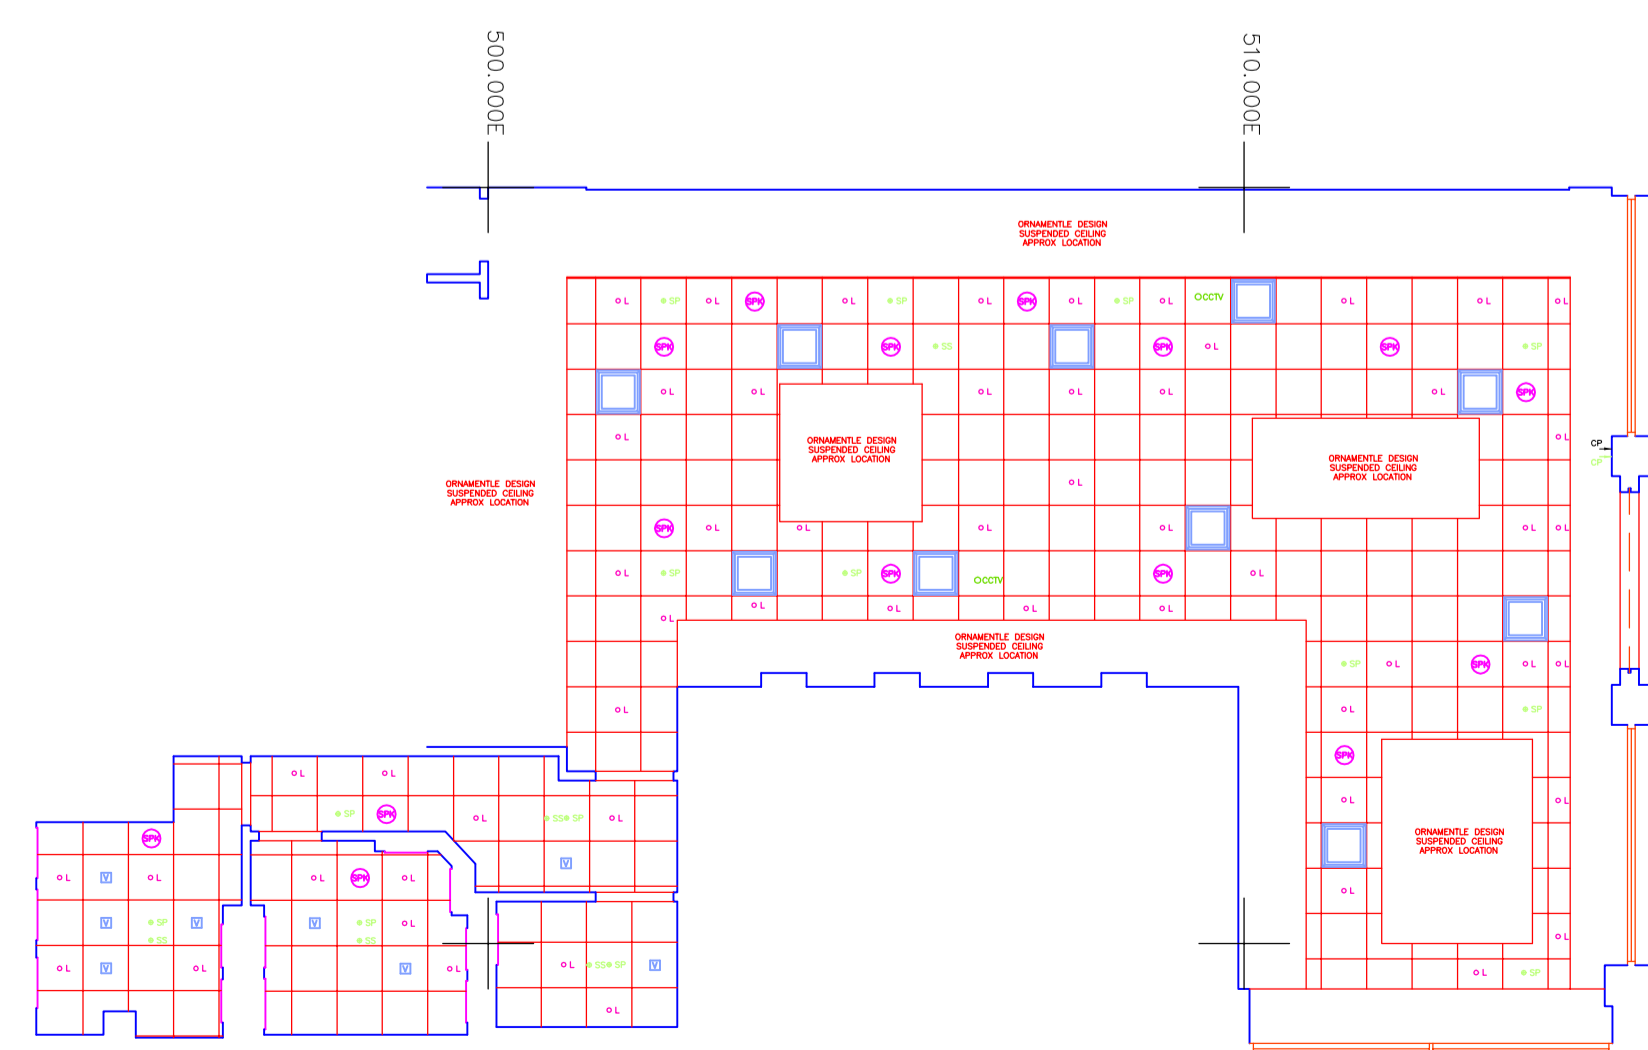

EXTERNAL ELEVATION

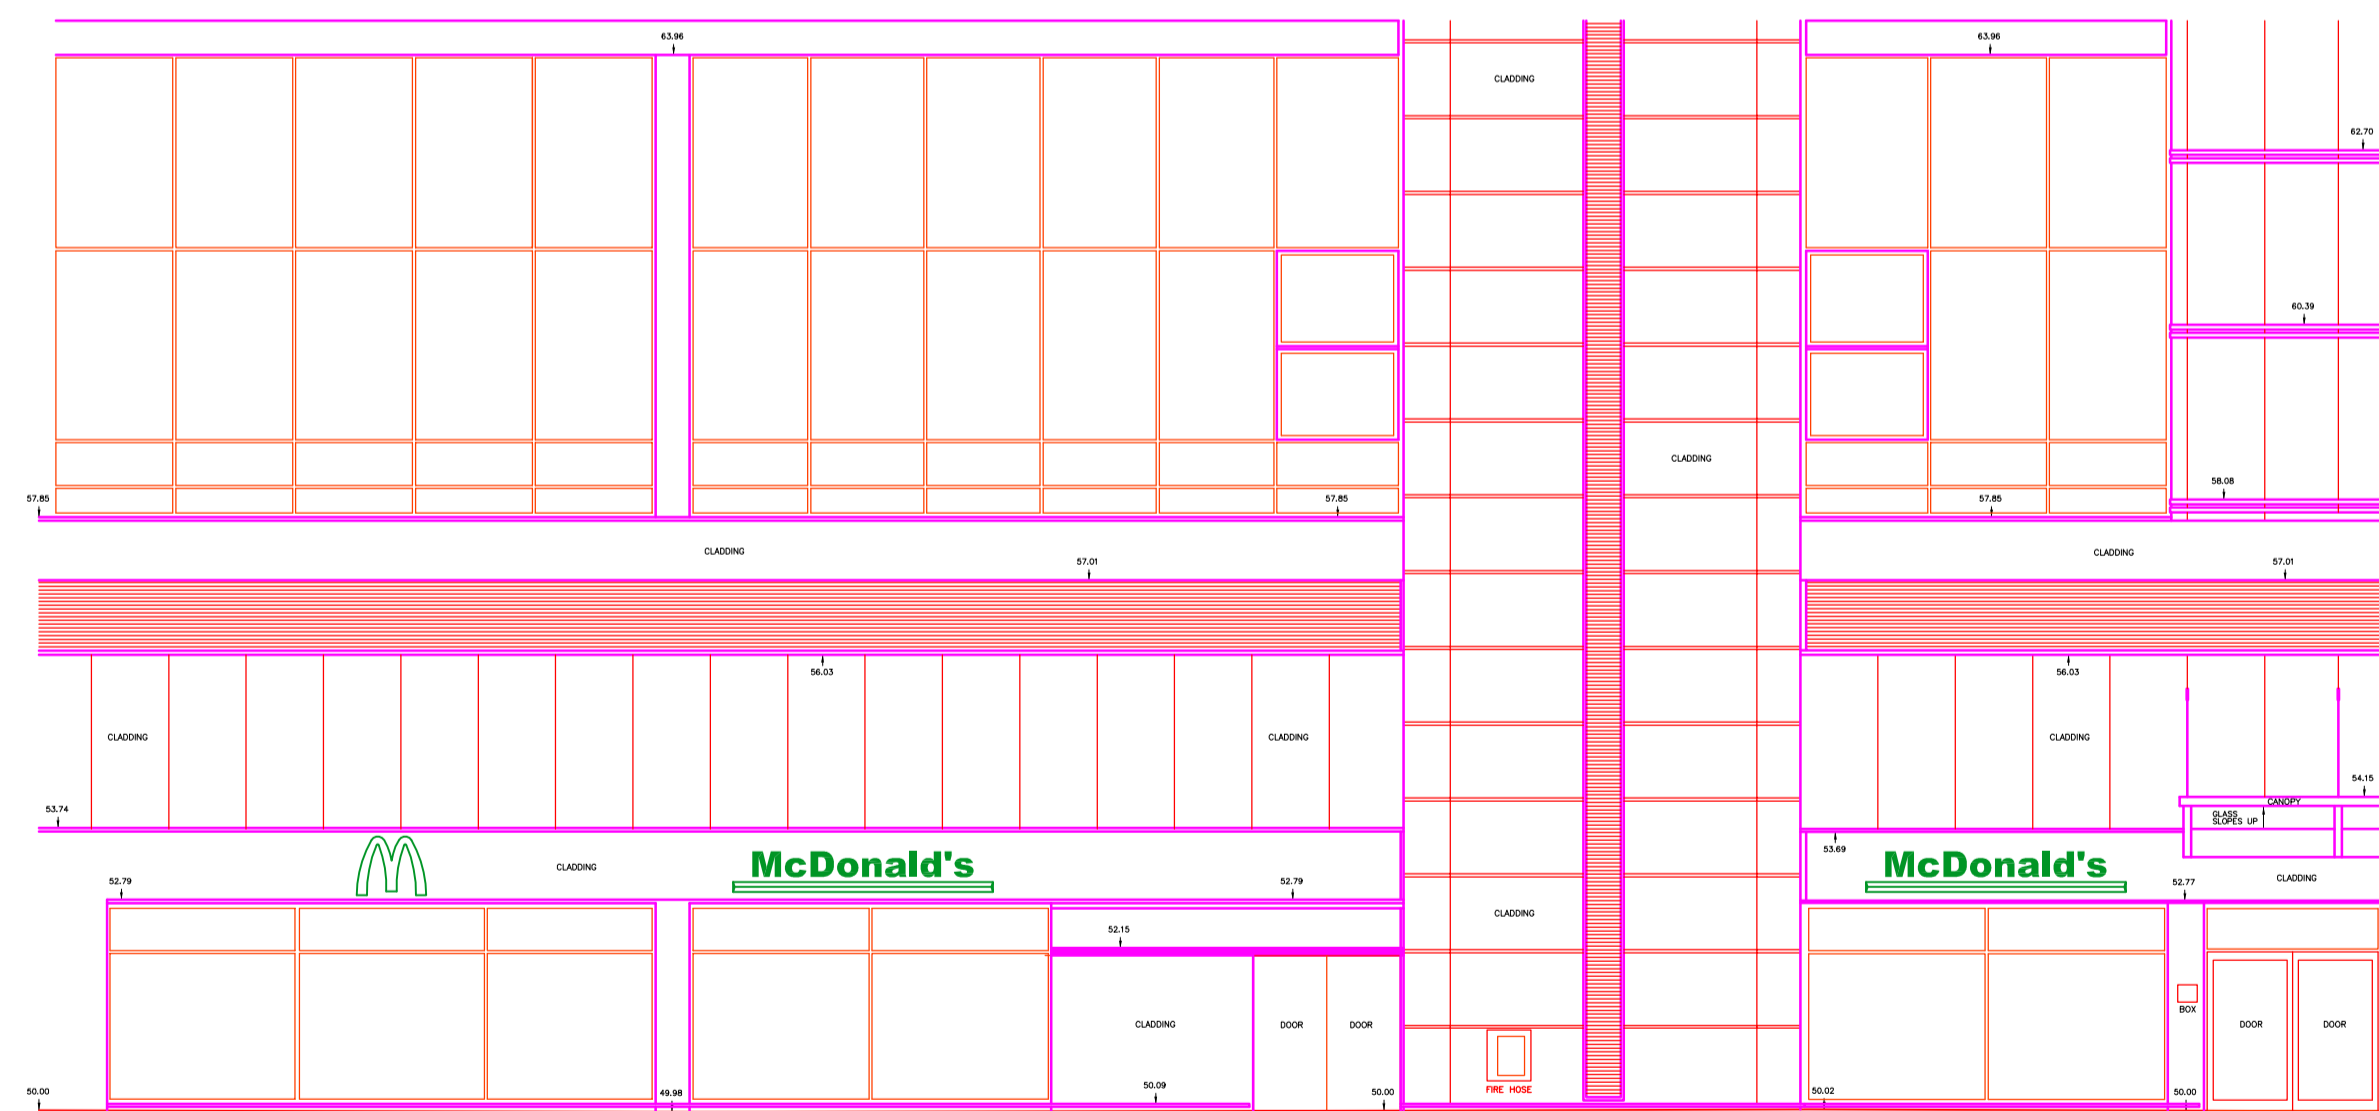

DATUM=48.00m
SIDE ELEVATION (PATHWAY)

Building Abbreviations

BL	Basement Level	HD	Heating Duct
BSL	Beam Soffit Level	RWP	Rain Water Pipe
C	Cill Height from FFL	SL	Soffit Level
DP	Down Pipe	SVP	Soil and Vent Pipe
DPC	Damp Proof Course	VP	Vent Pipe
FFL	Finished Floor Level	W	Window Height from Cill
2100	Floor to Ceiling Height	↖	Direction of Floor Joist Span

Notes

The Grid is arbitrary
All Levels are related to arbitrary Datum

5	-	-	-
4	-	-	-
3	-	-	-
2	-	-	-
1	-	-	-
0	-	-	-
	-	First Complete Issue	-
Prelim	-	Preliminary - Not Complete	-
Rev	QA Check	Description	Date

© Copyright Warner Land Surveys Ltd



Head Office: Unit 22, Theale Lakes Bus. Park, Moulden Way, READING, RG7 4GB
T +44 (0)118 930 3314
London Office: G.3 Bedford House, 69-79 Fulham High St, LONDON, SW6 3JW
T +44 (0)203 651 7549

www.warnersurveys.com

Topographic and Measured Building Surveys
Construction and Site Engineering Surveys
Movement and Deformation Monitoring
Oil, Gas and Industrial Surveying

SURVEYED	
DRAWN	
SCALE	1:100

Restaurant Survey

SURVEY

JOB No	DRAWING NUMBER
04	04-012

A1 Sheet - 841mm X 594mm