
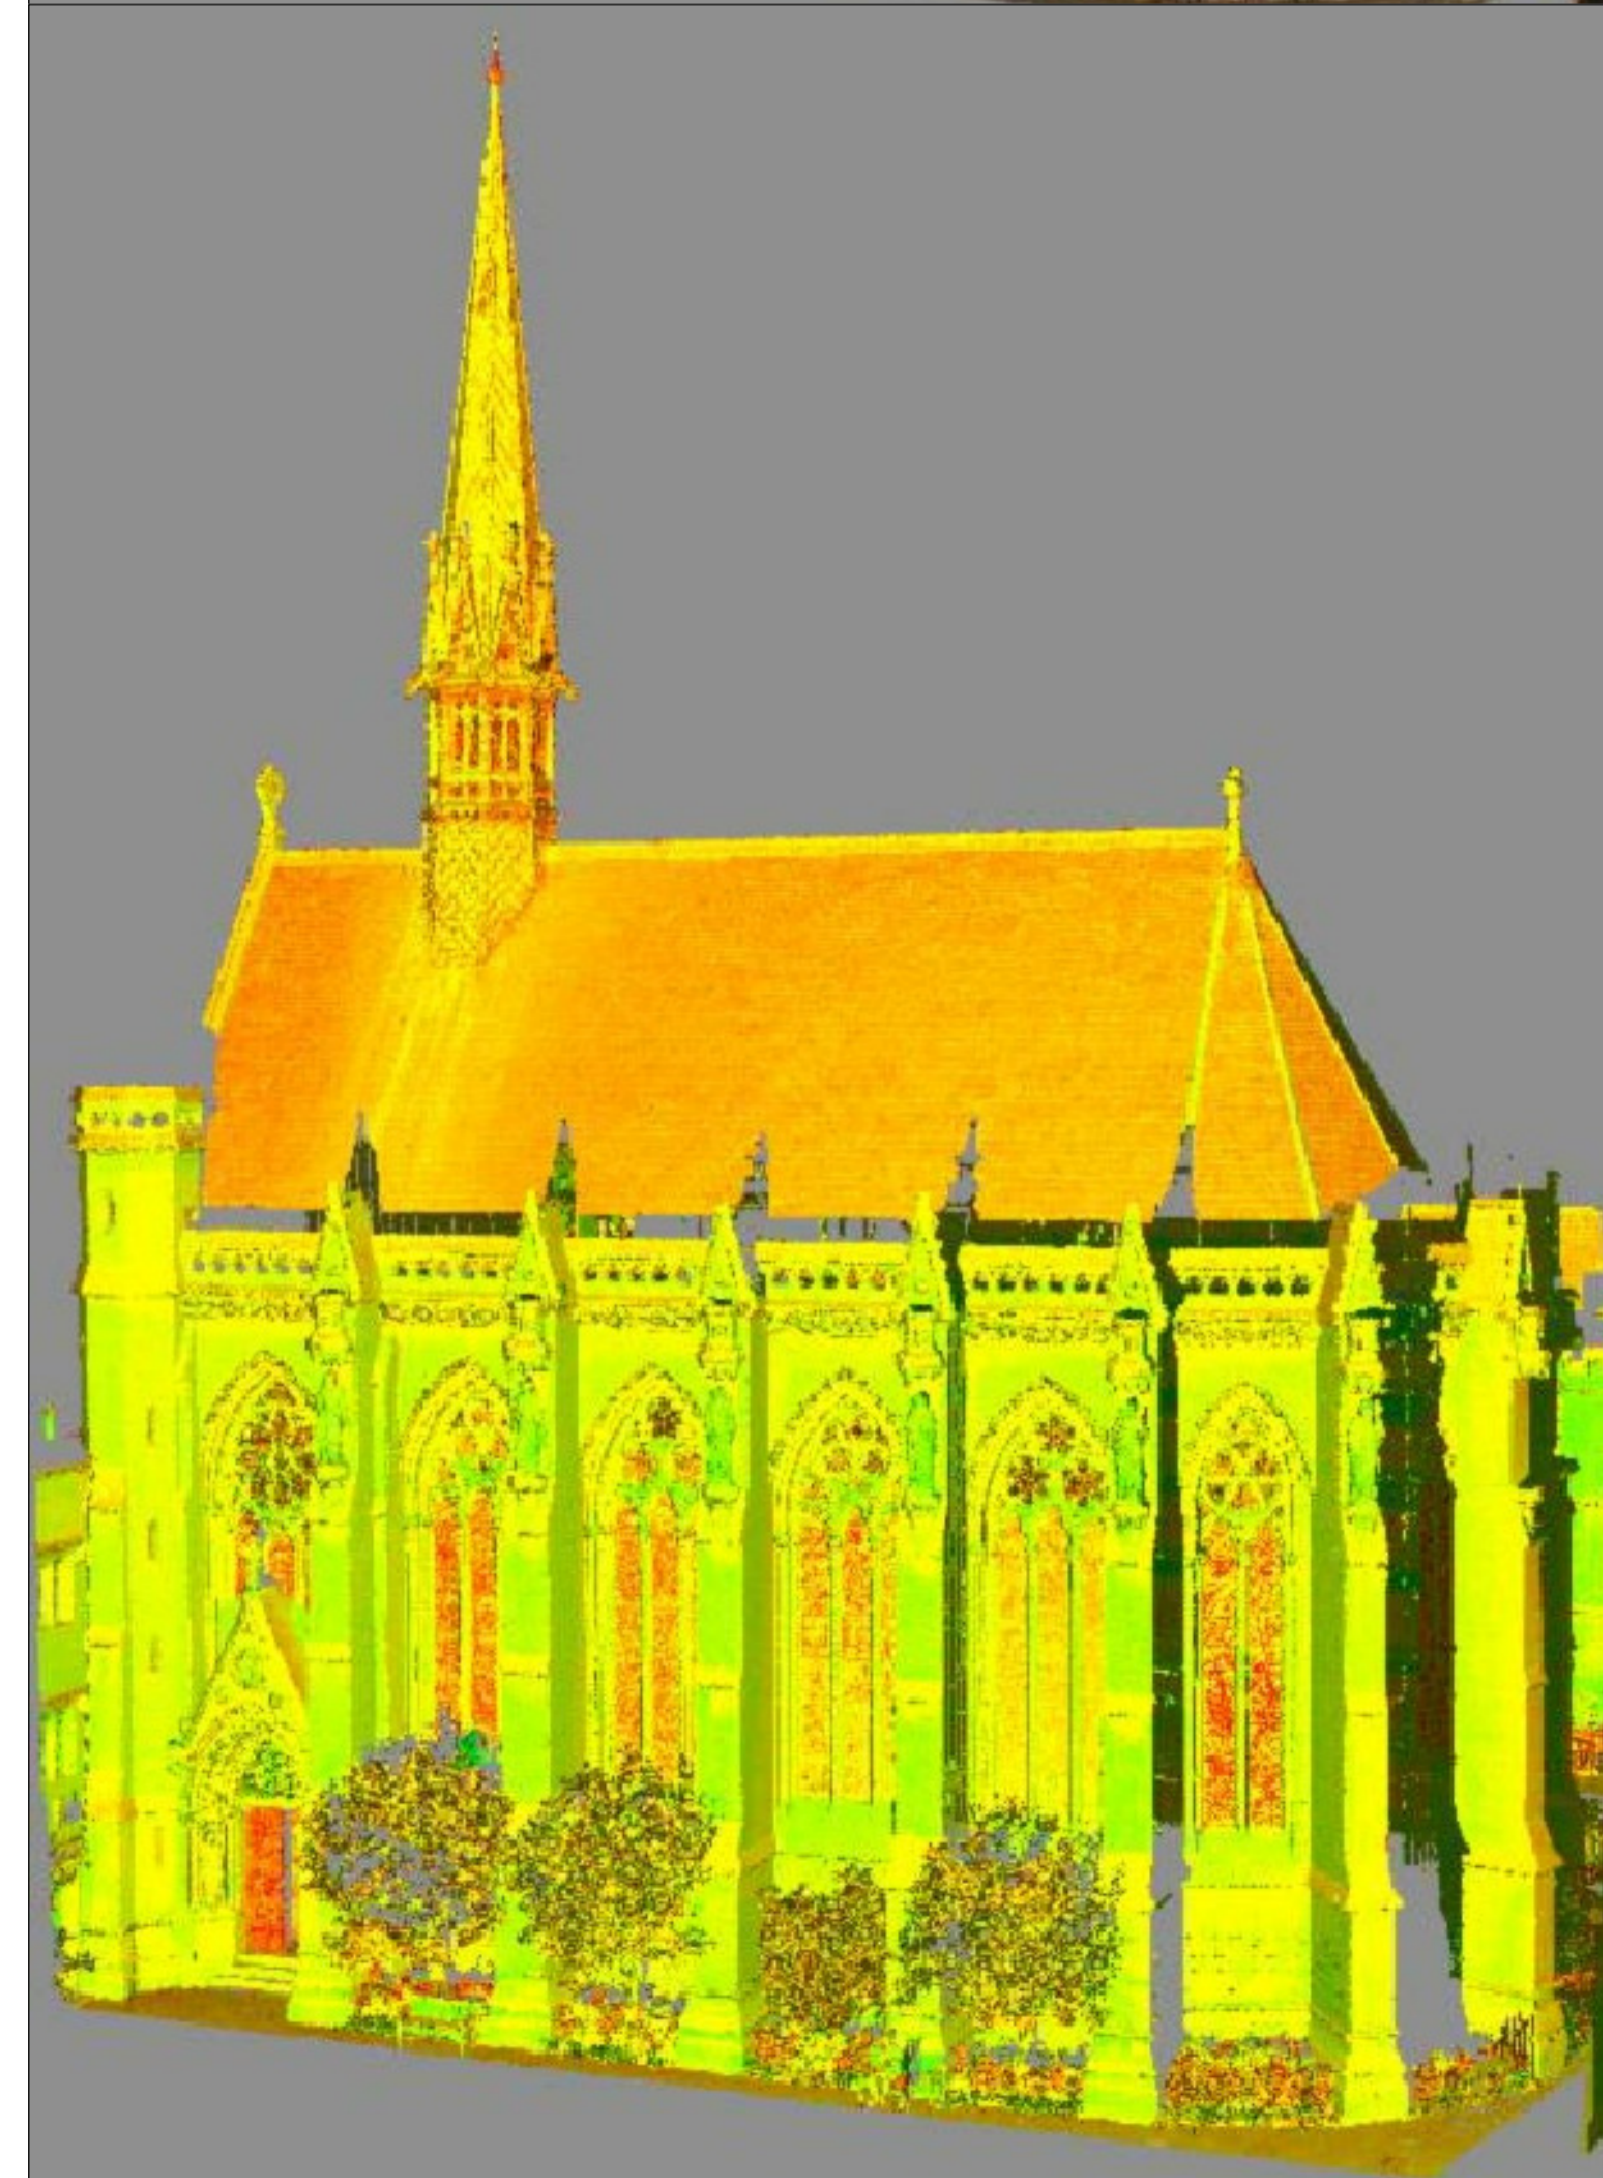


Chapel South Elevation

Datum 63m

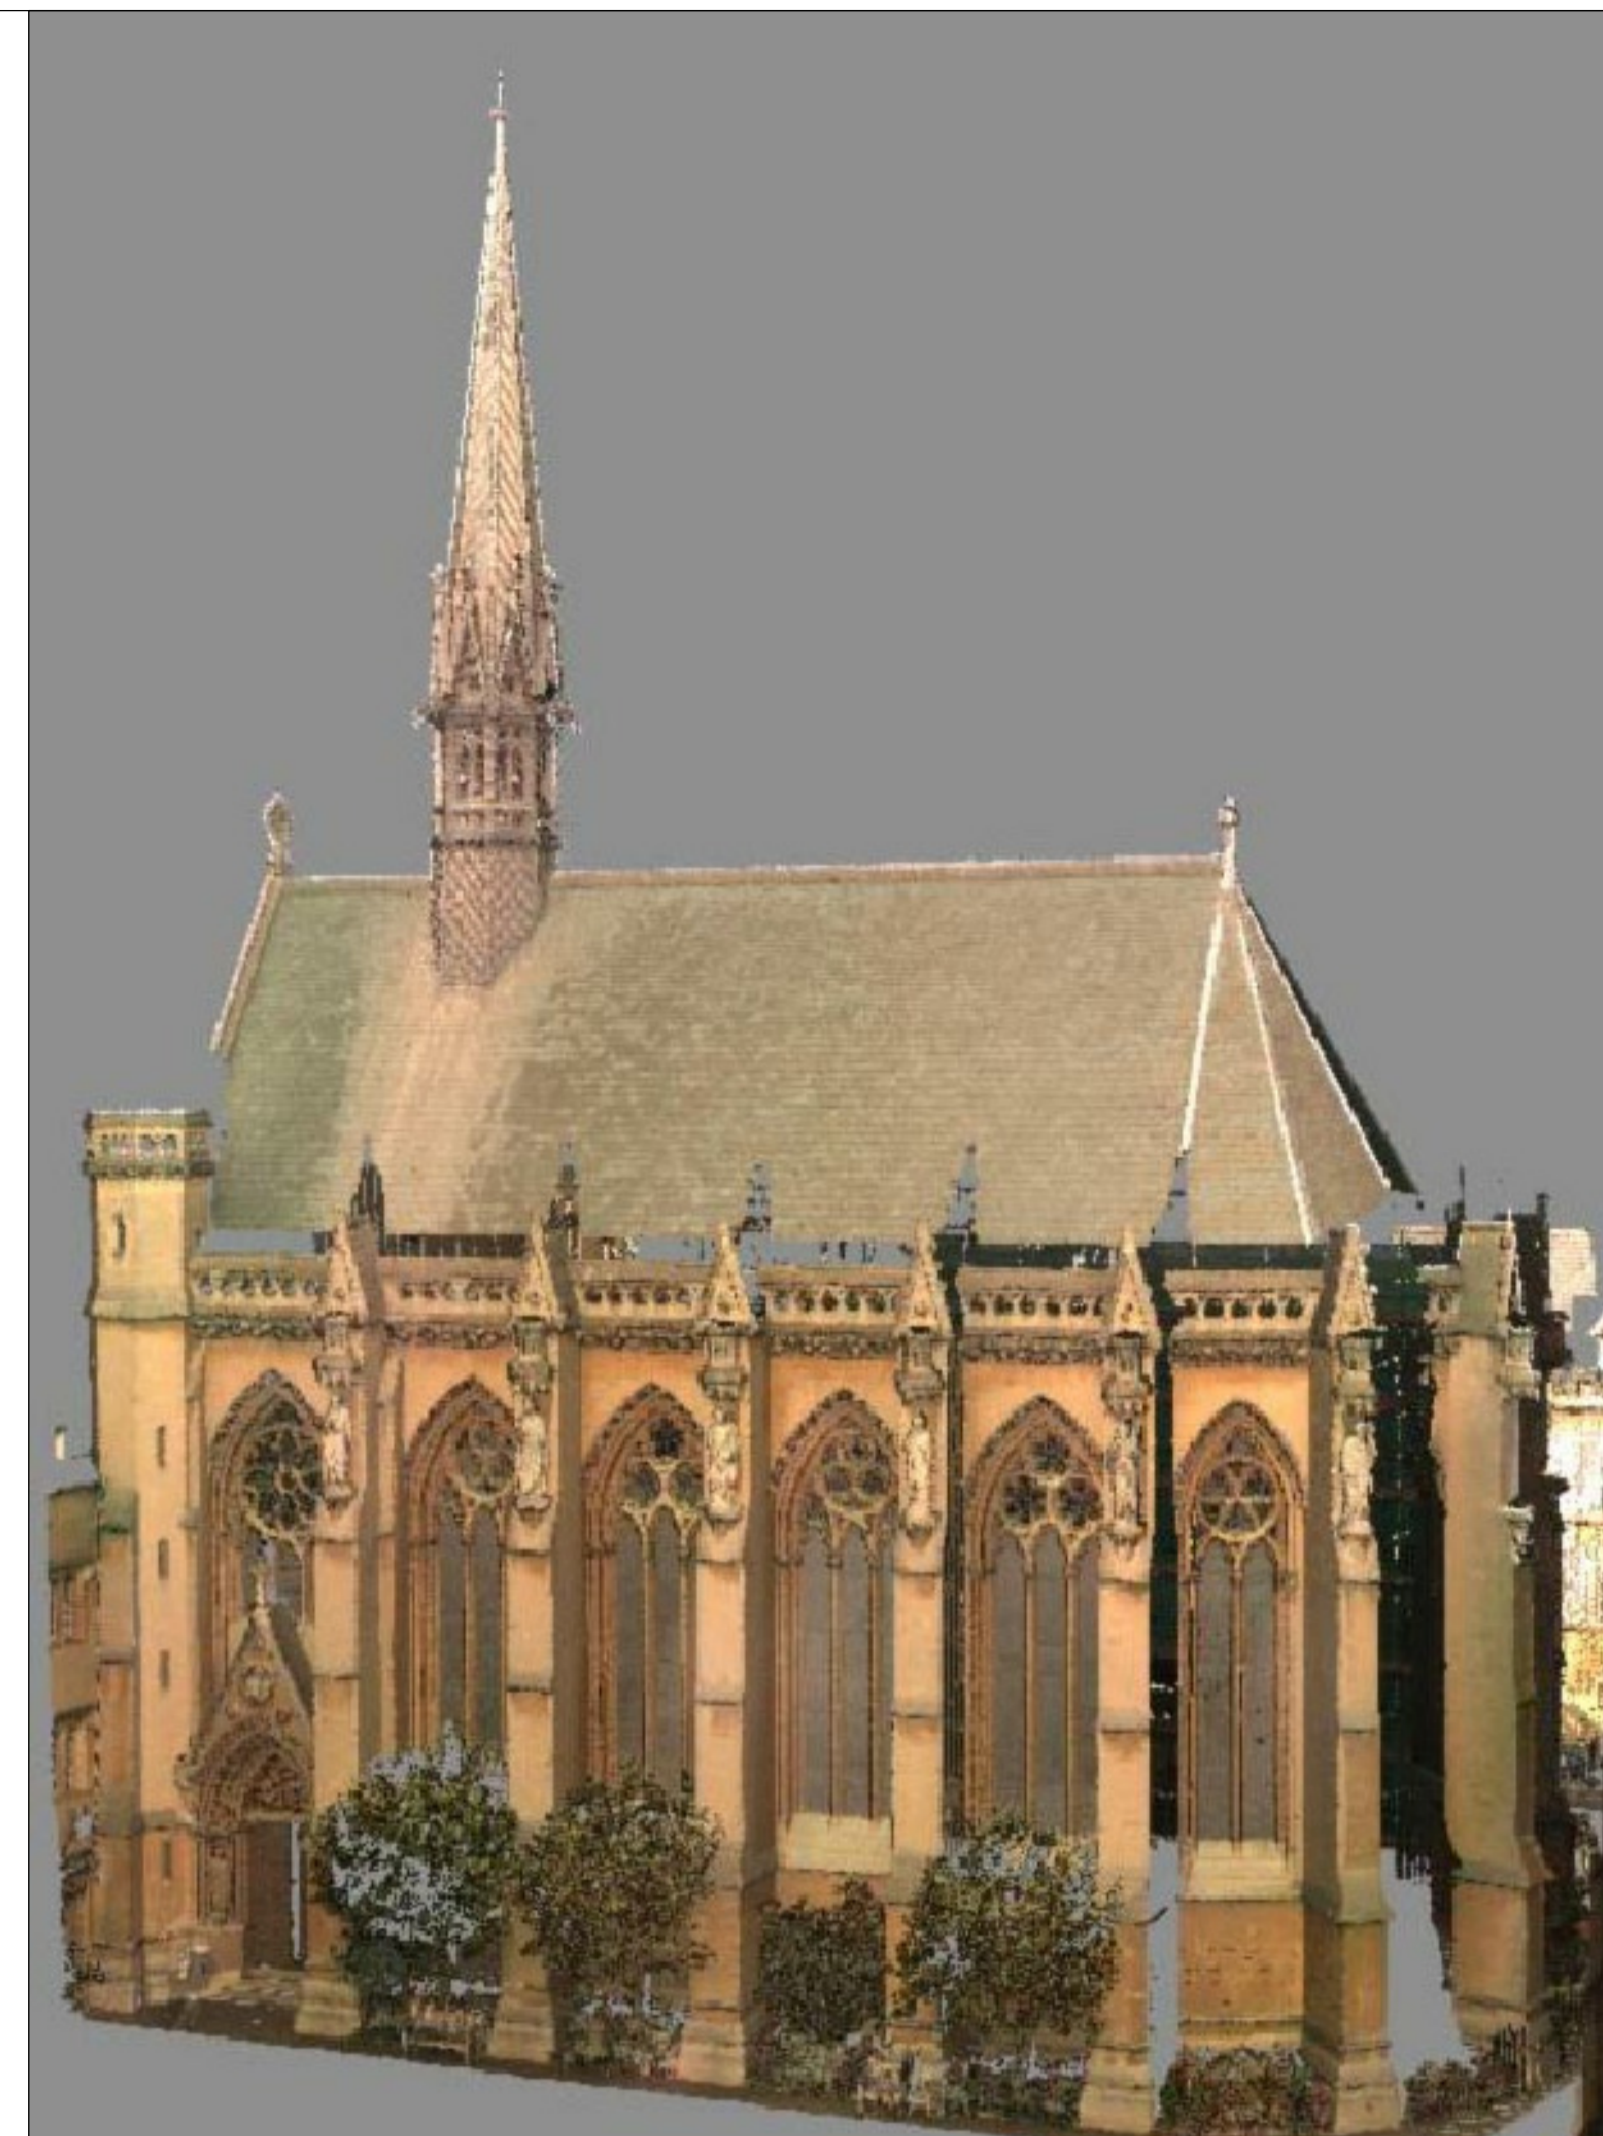

Notes

All Levels are related to OS Datum based on the OSBM Located on the NE Corner of Exeter College on Broad Street (Value 64.24m) and the OSBM Located on the SE Corner of Balliol College on Broad Street (Value 64.66M)

5	-	-	-
4	-	-	-
3	-	-	-
2	-	-	-
1	-	-	-
0	-	-	-
	-	First Complete Issue	-
Prelim	-	Preliminary - Not Complete	-
Rev	QA Check	Description	Date

© Copyright Warner Land Surveys Ltd



Head Office: Unit 22, Theale Lakes Bus. Park, Moulden Way, READING, RG7 4GB
 T +44 (0)118 930 3314
 London Office: G.3 Bedford House, 69-79 Fulham High St, LONDON, SW6 3JW
 T +44 (0)203 651 7549

www.warnersurveys.com
 Topographic and Measured Building Surveys
 Construction and Site Engineering Surveys
 Movement and Deformation Monitoring
 Oil, Gas and Industrial Surveying

SURVEYED	WLSL
DRAWN	WLSL
SCALE	NTS

EXETER COLLEGE CHAPEL, OXFORD

3D LASER SCAN

JOB No	DRAWING NUMBER
04	04-009

A1 Sheet - 841mm X 594mm