




PLAN VIEW

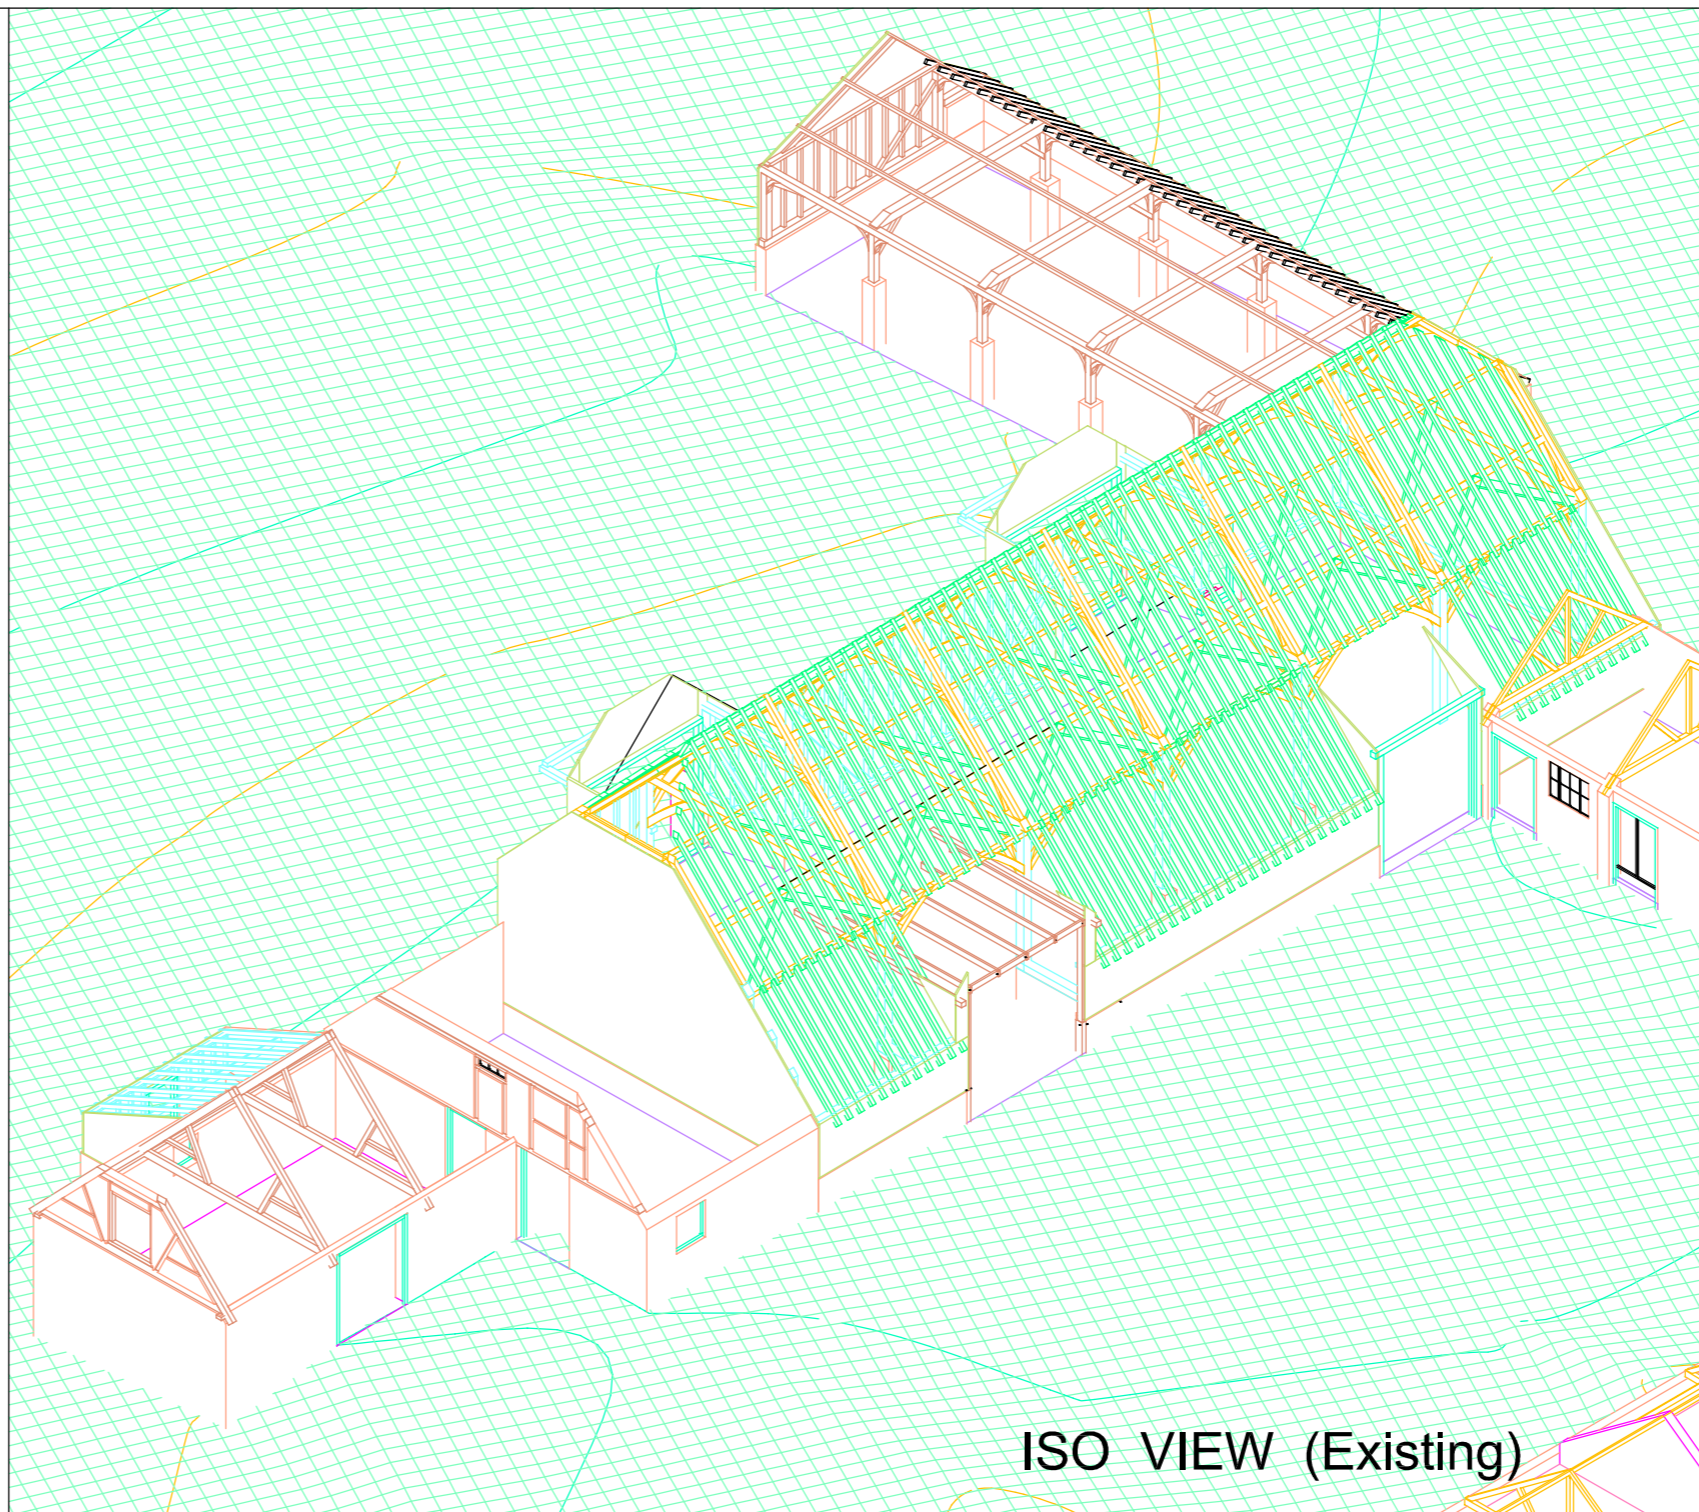

ISO VIEW (Existing)

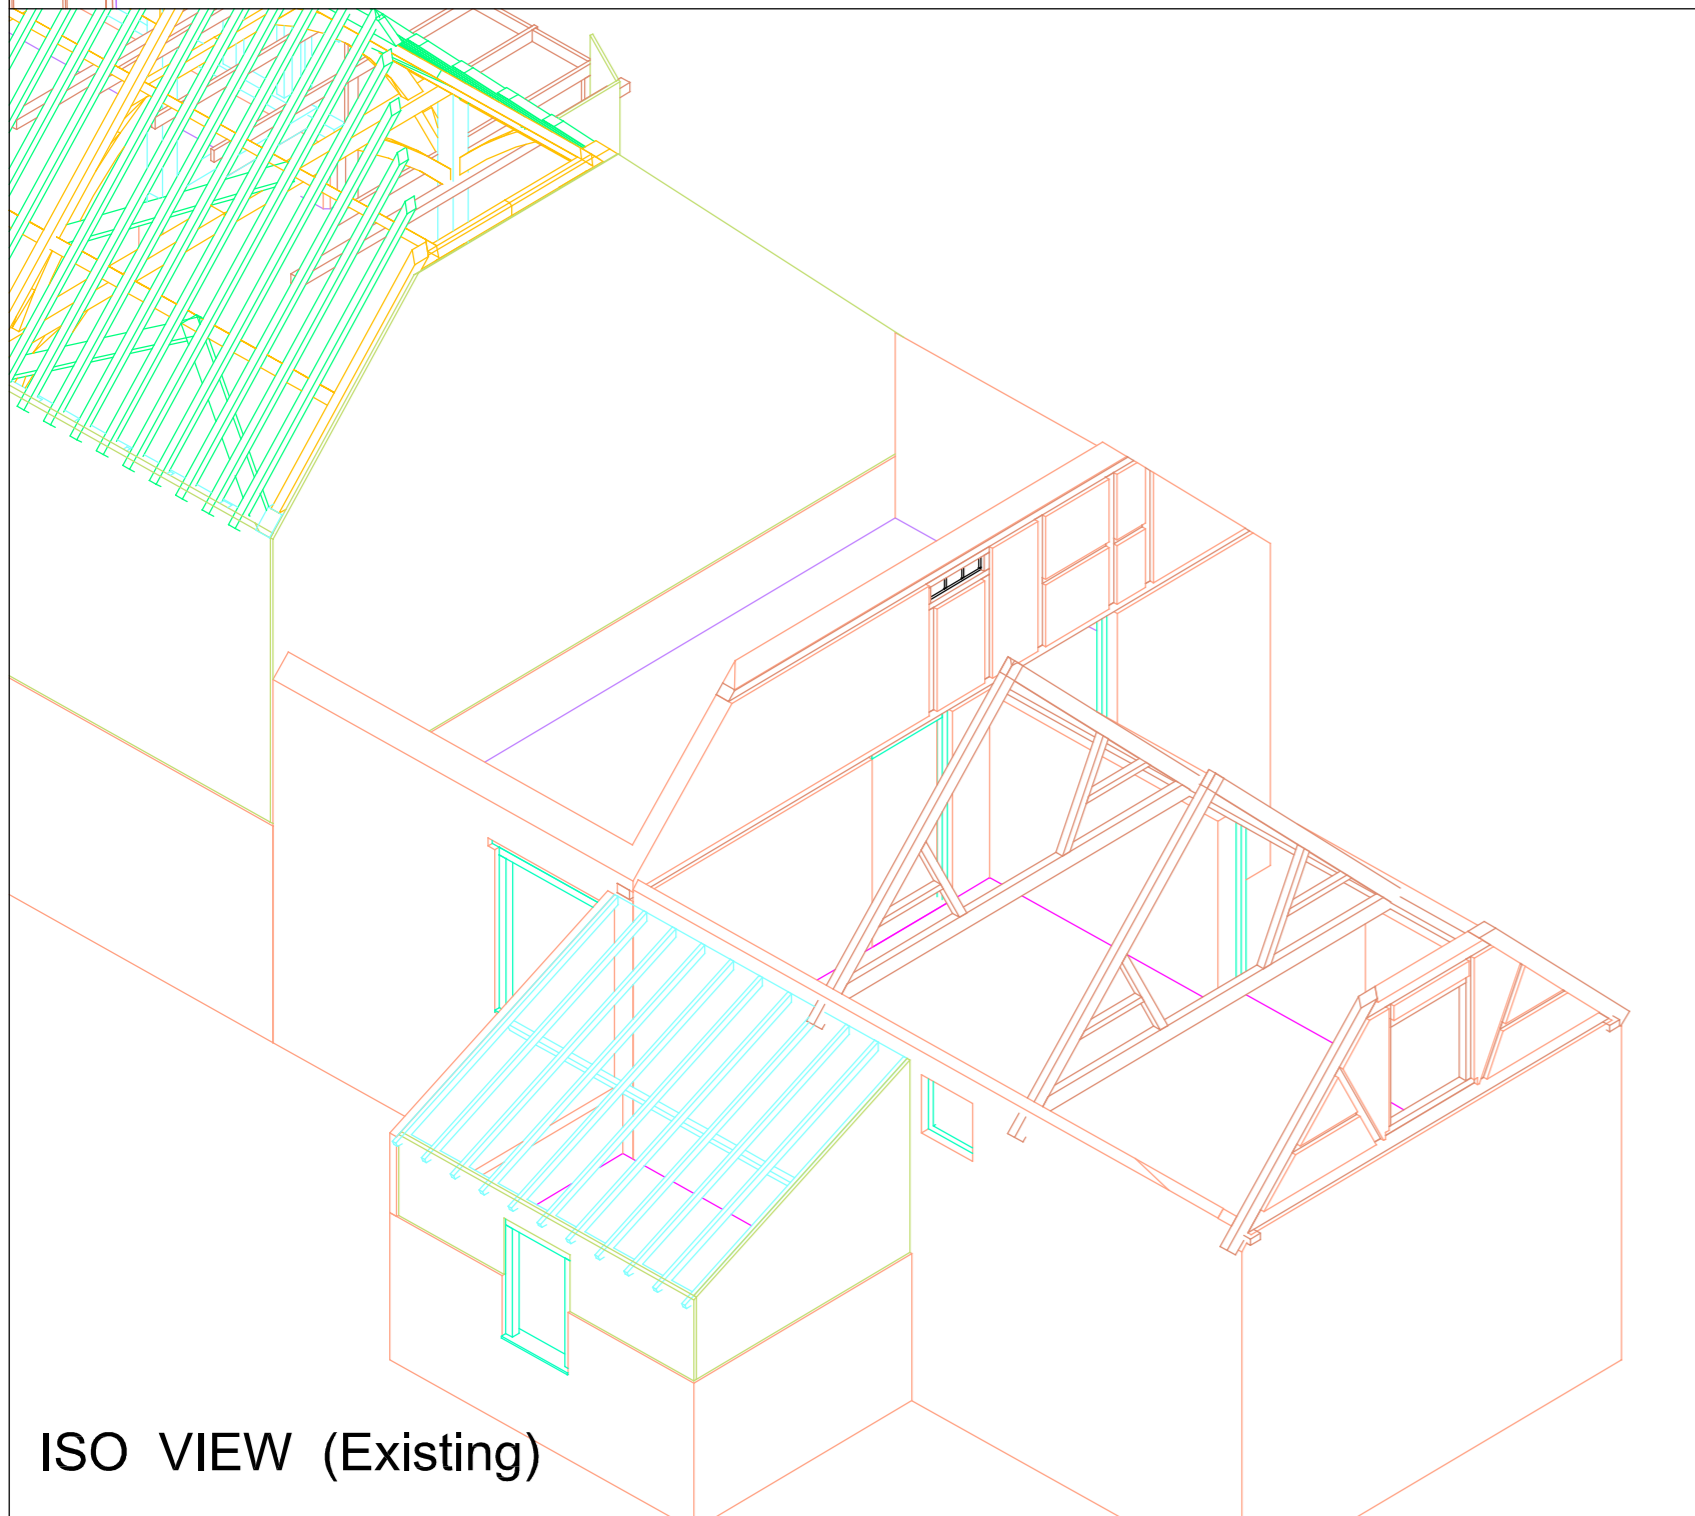

ISO VIEW (Existing)

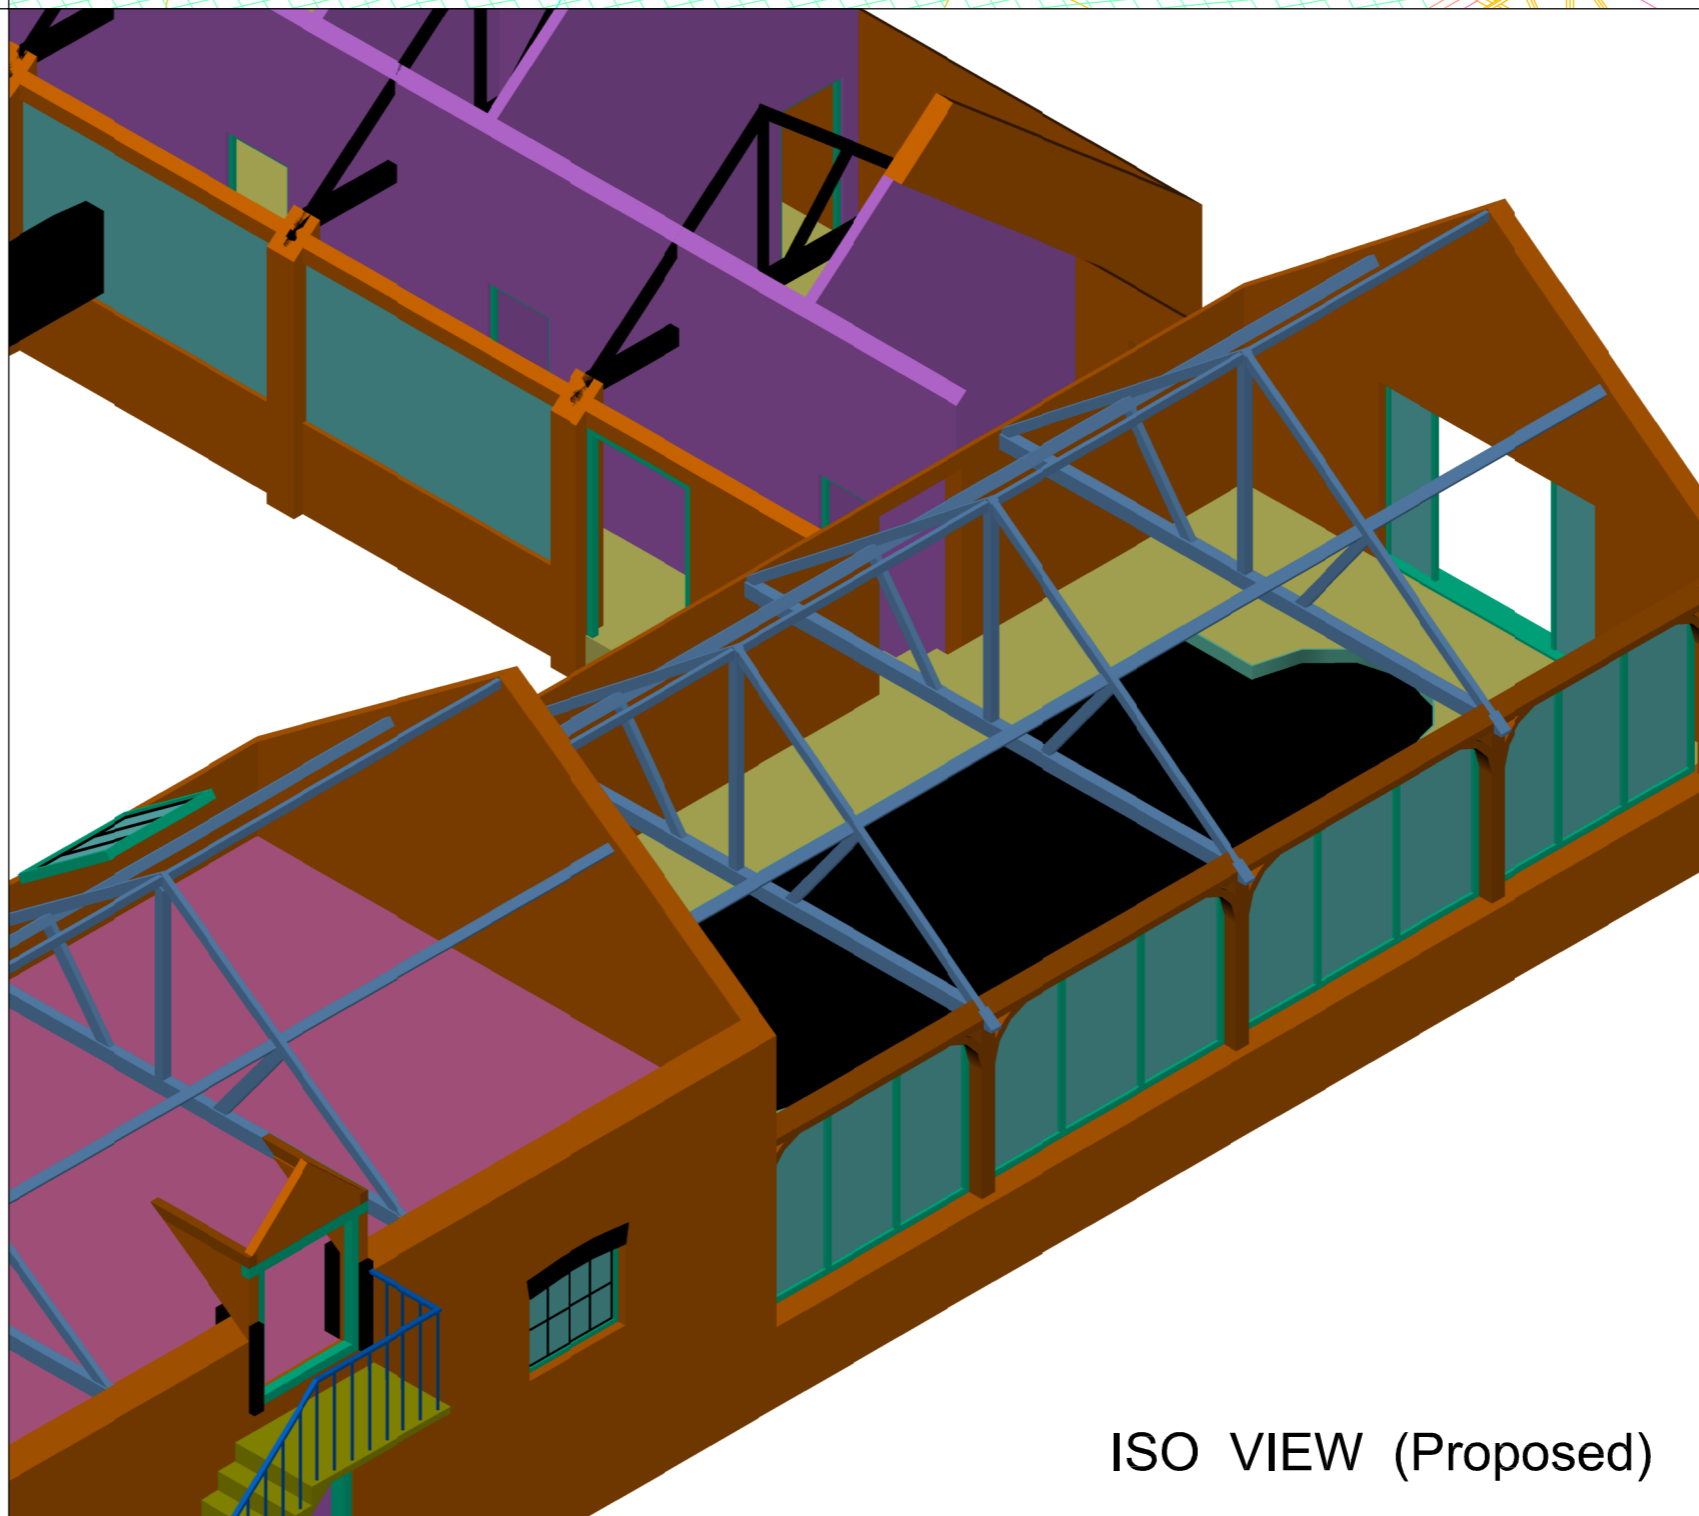

ISO VIEW (Proposed)

Notes

| 5 | - | - | - |
|--------|----------|----------------------------|------|
| 4 | - | - | - |
| 3 | - | - | - |
| 2 | - | - | - |
| 1 | - | - | - |
| 0 | - | First Complete Issue | - |
| Prelim | - | Preliminary - Not Complete | - |
| Rev | QA Check | Description | Date |

© Copyright Warner Land Surveys Ltd



Head Office: Unit 22, Theale Lakes Bus. Park, Moulden Way, READING. RG7 4GB
 T +44 (0)118 930 3314
 London Office: G.3 Bedford House, 69-79 Fulham High St, LONDON. SW6 3JW
 T +44 (0)203 651 7549

www.warnersurveys.com
 Topographic and Measured Building Surveys
 Construction and Site Engineering Surveys
 Movement and Deformation Monitoring
 Oil, Gas and Industrial Surveying

| | |
|----------|------|
| SURVEYED | WLSL |
| DRAWN | WLSL |
| SCALE | NTS |

3D Barn Model

EXISTING & PROPOSED

| | |
|--------|----------------|
| JOB No | DRAWING NUMBER |
| 04 | 04-011 |