
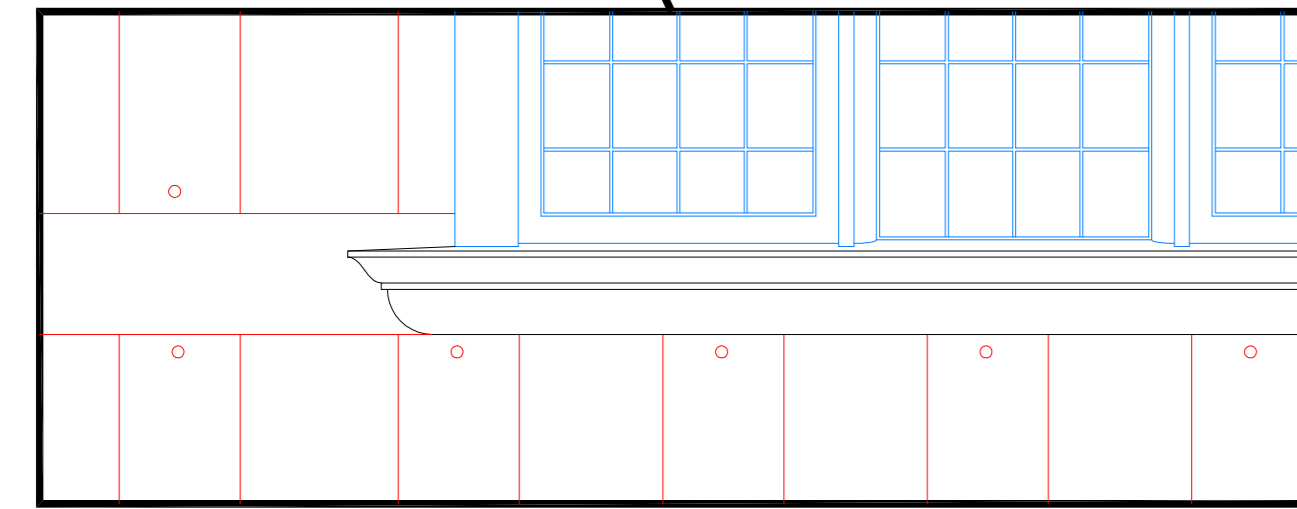




EXAMPLE ELEVATIONS at Different Drawn Scales / Levels of Detail

1:50 High Detail

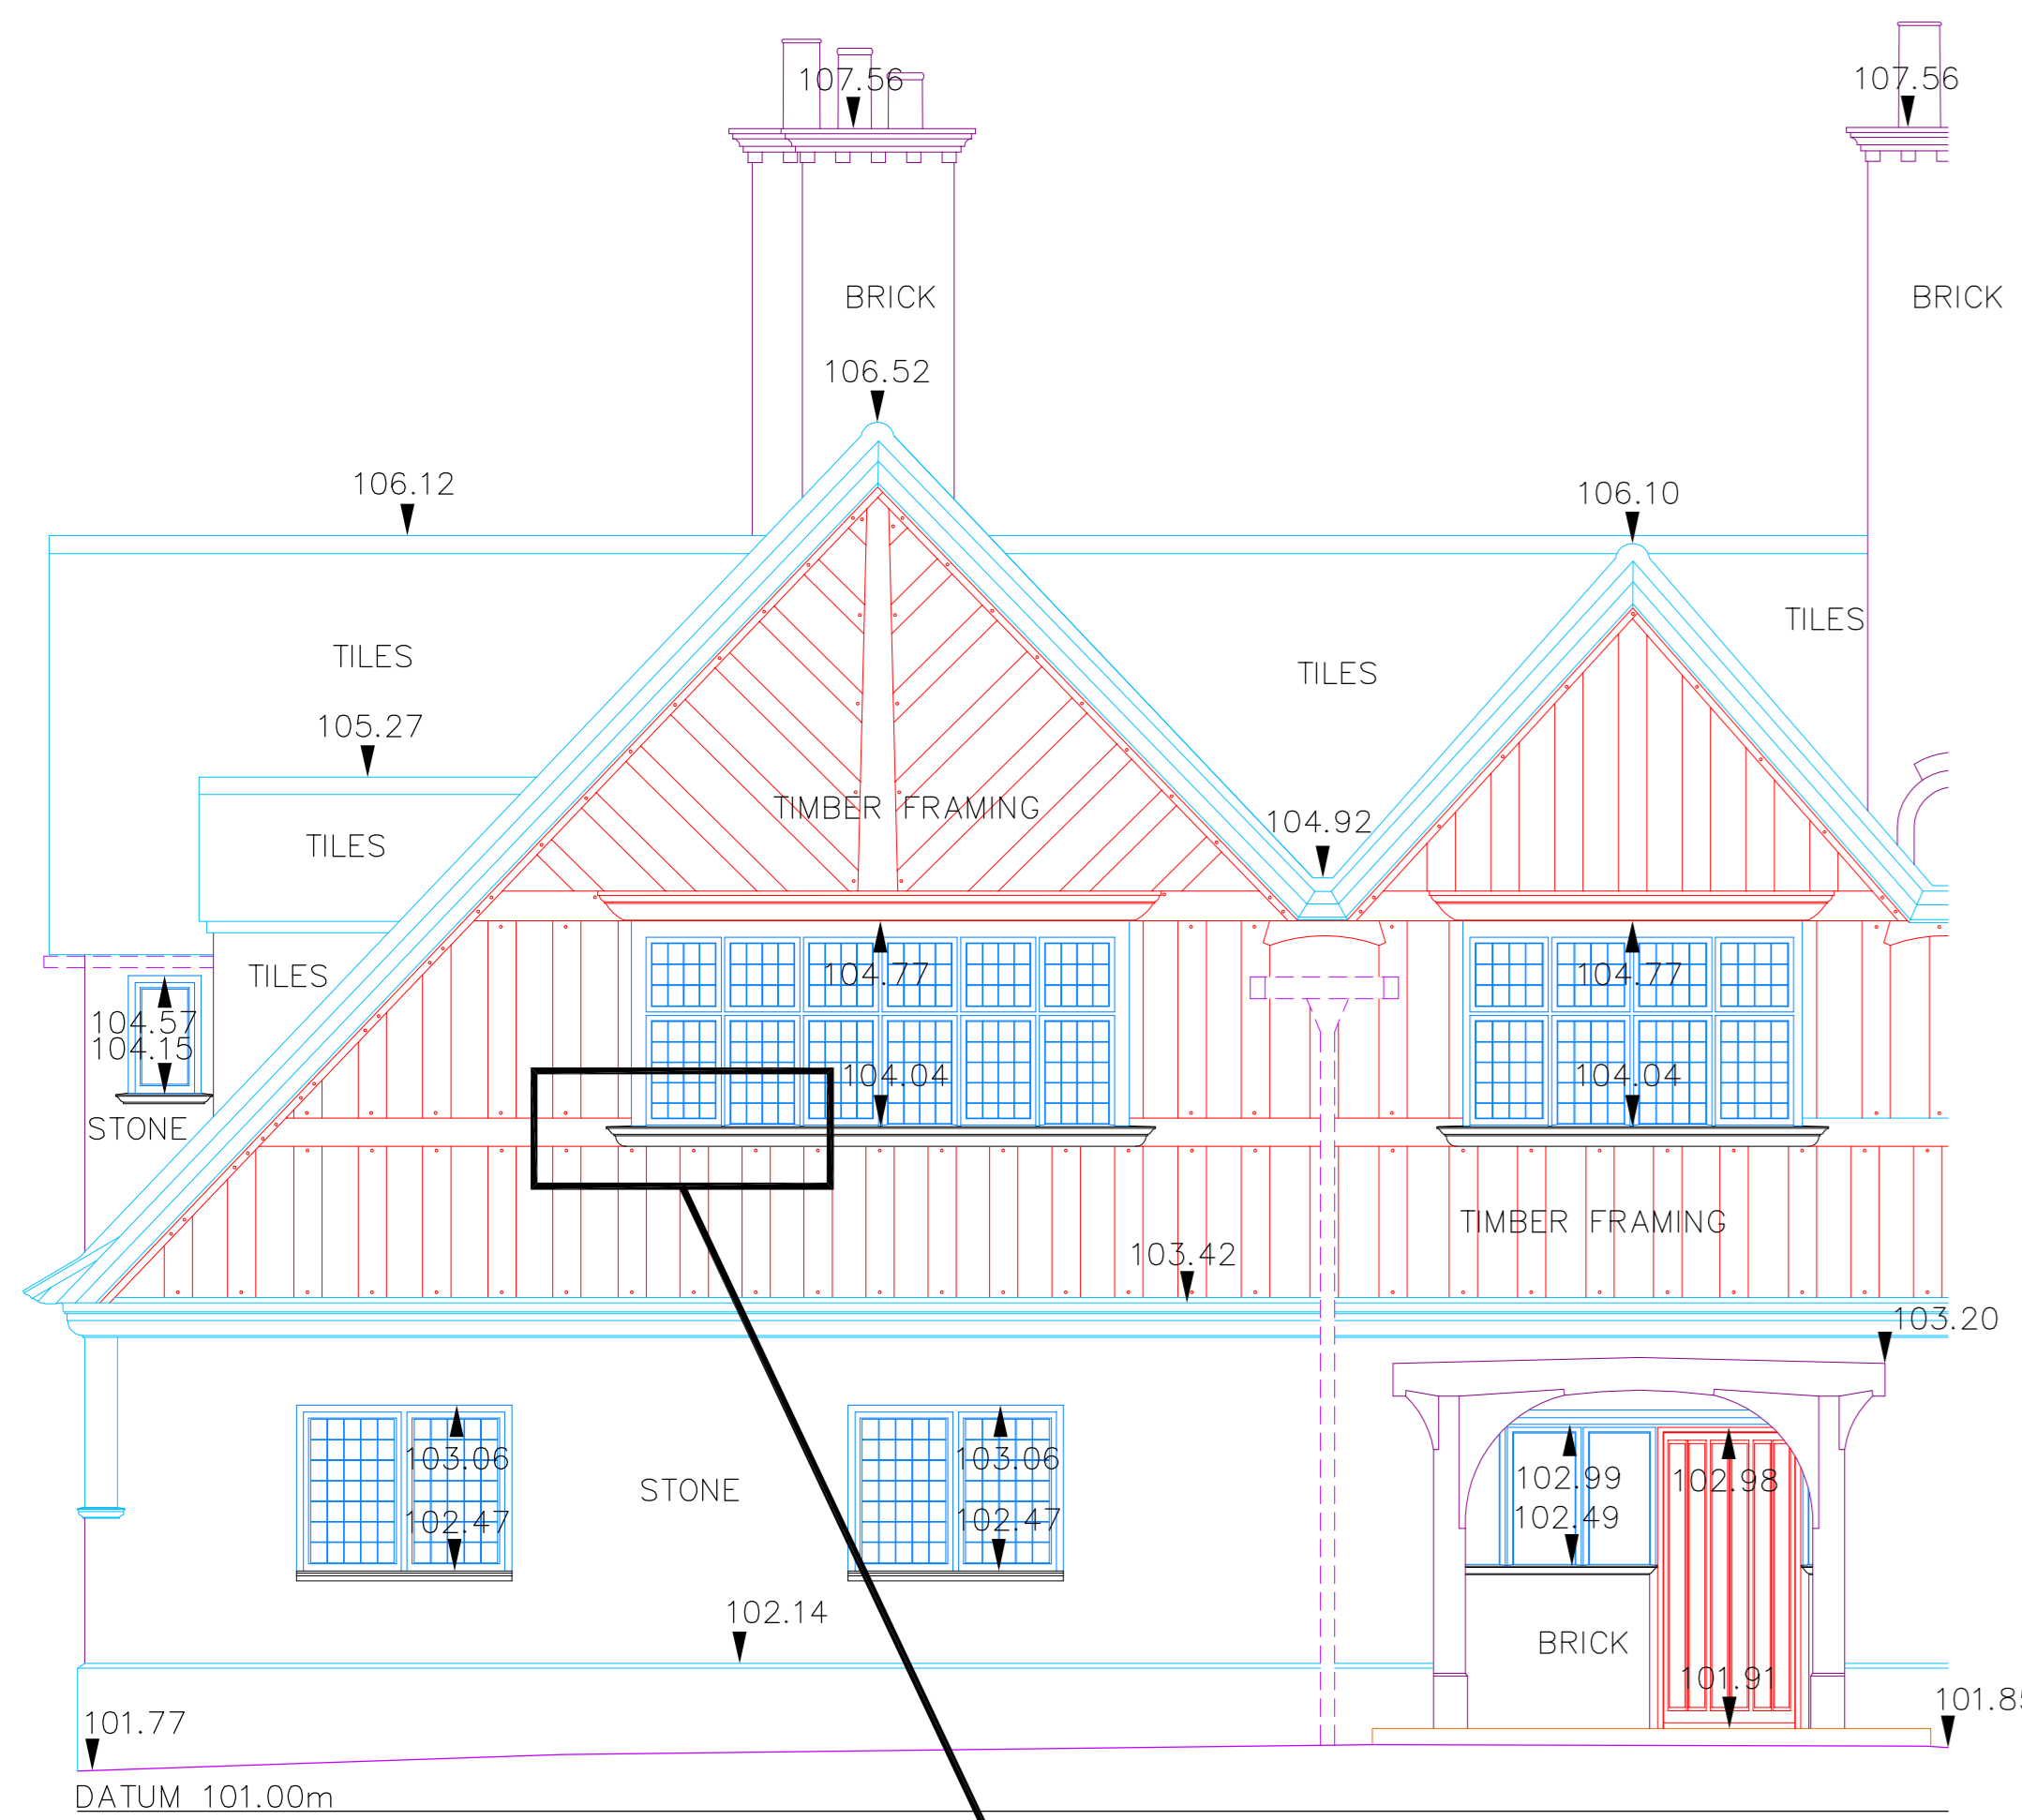



Enlarged Detail (4x)

1:50 Standard Detail

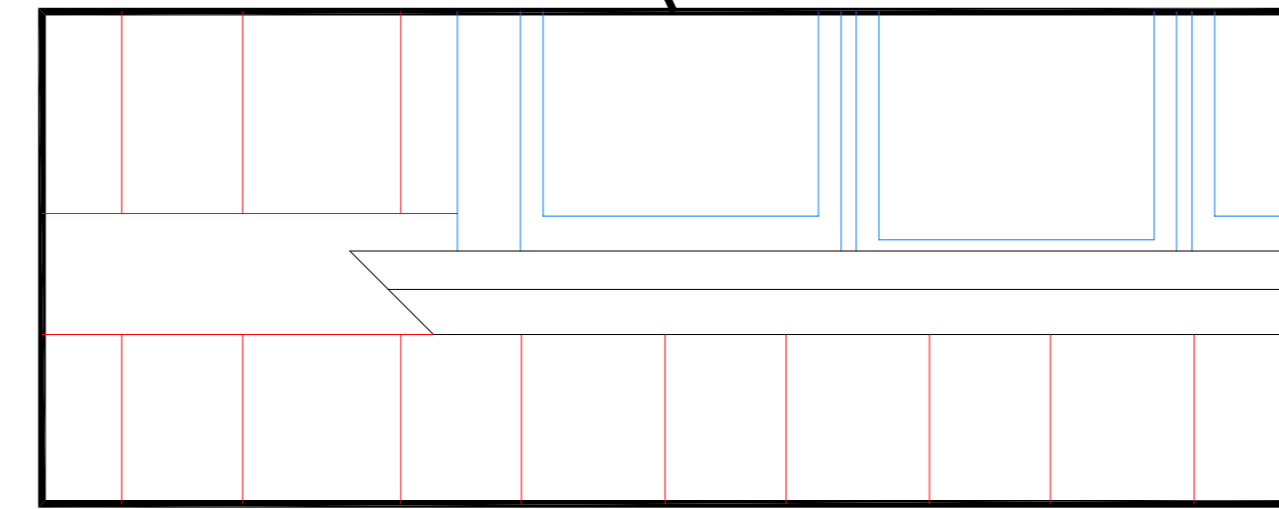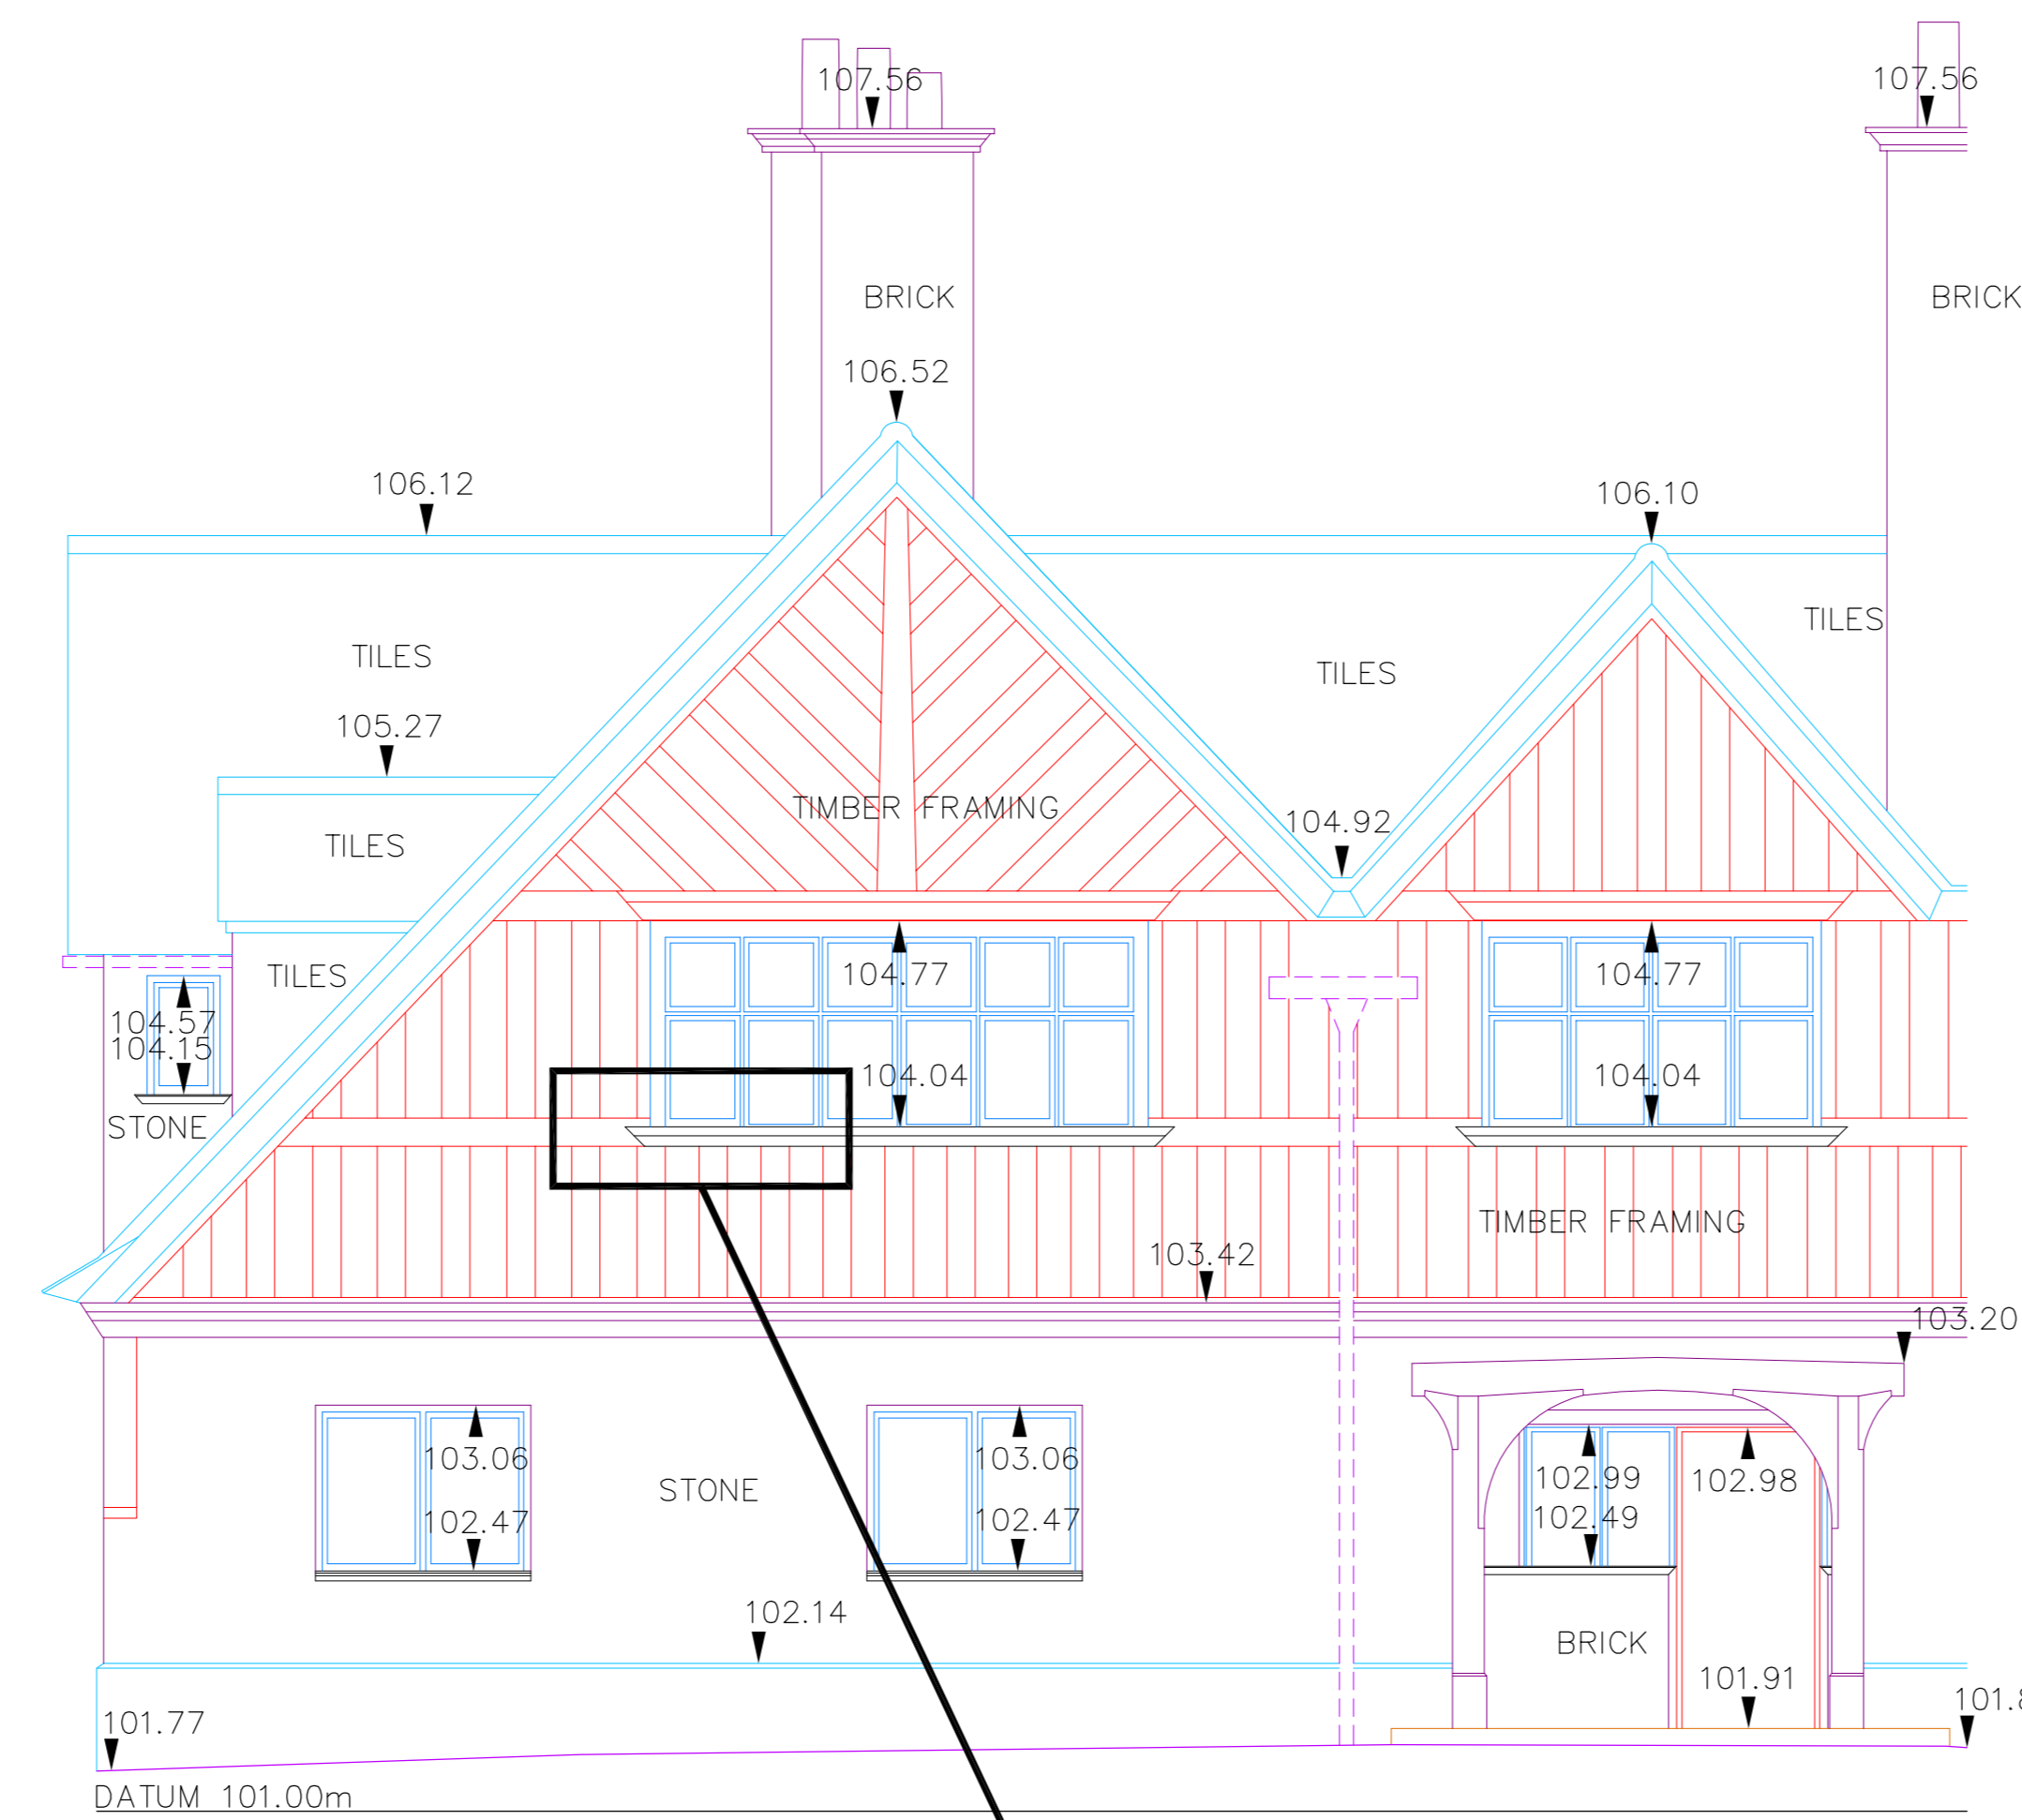



Enlarged Detail (4x)

1:50 Basic Detail

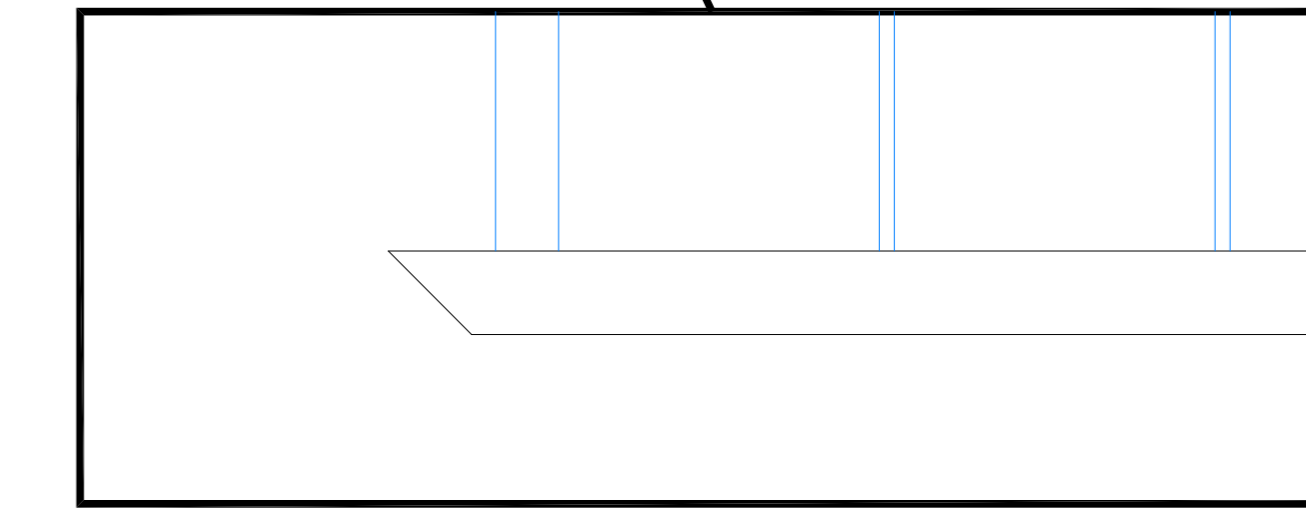
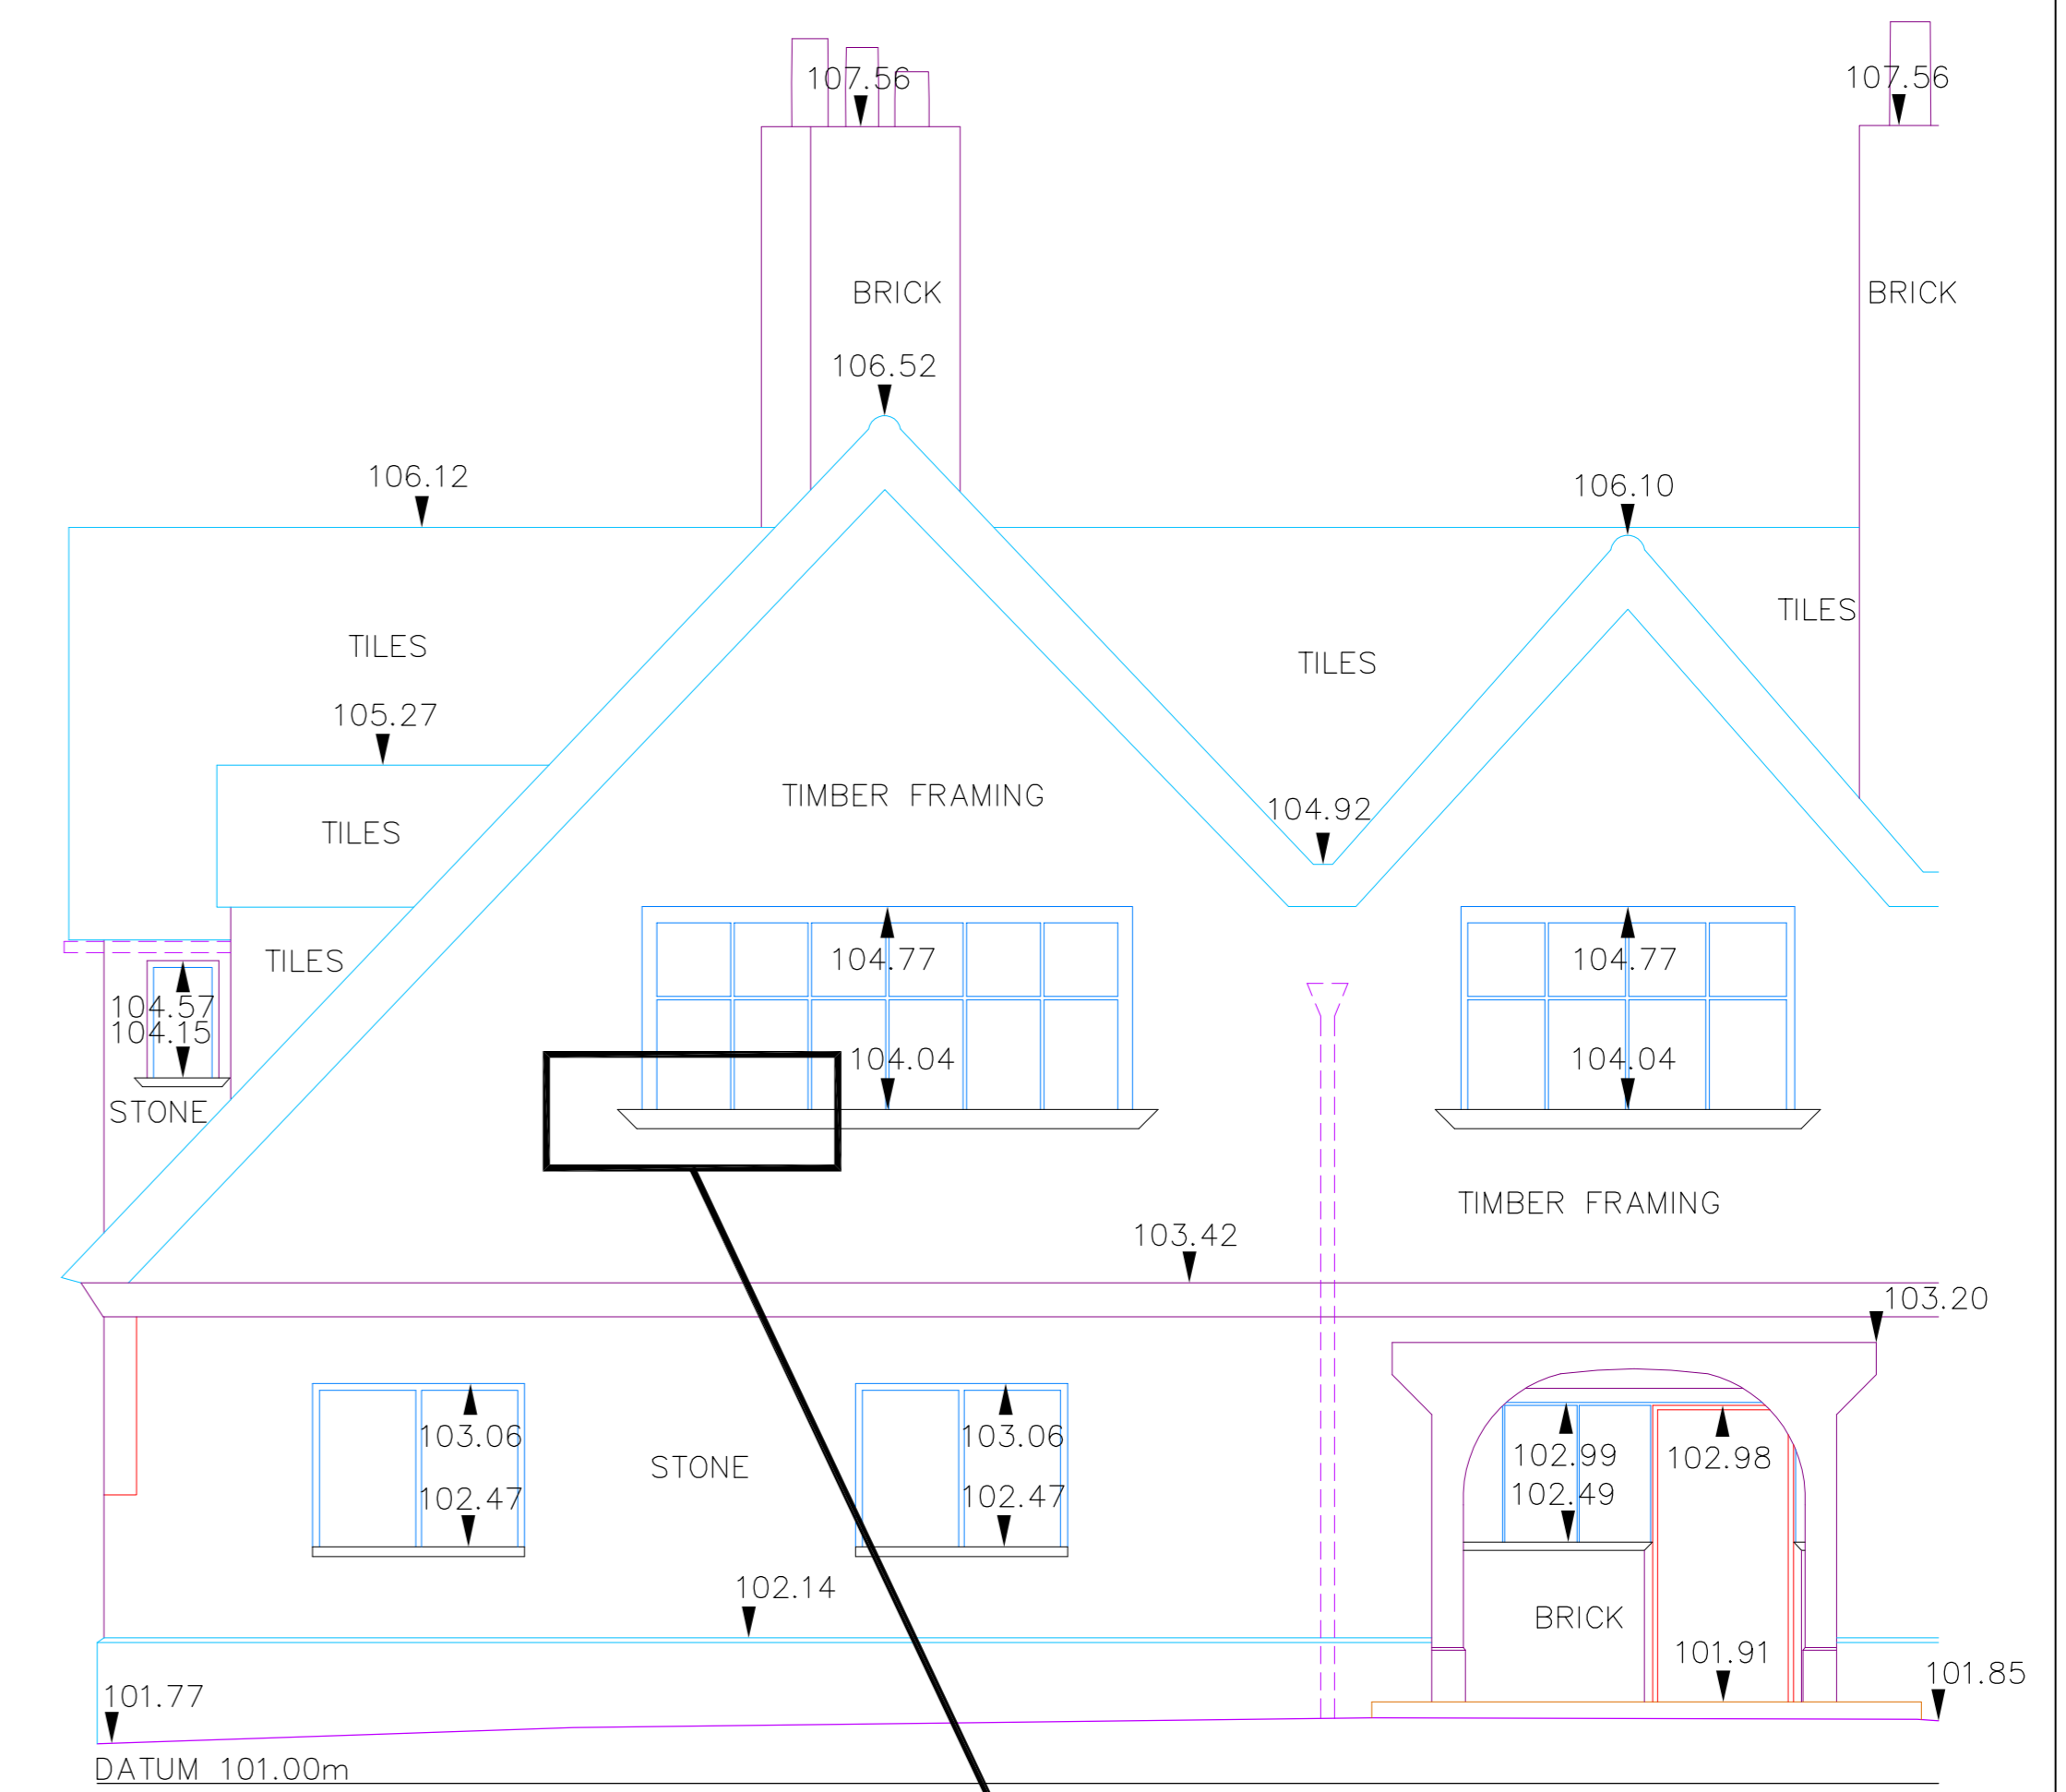


Enlarged Detail (4x)



1:100 High Detail

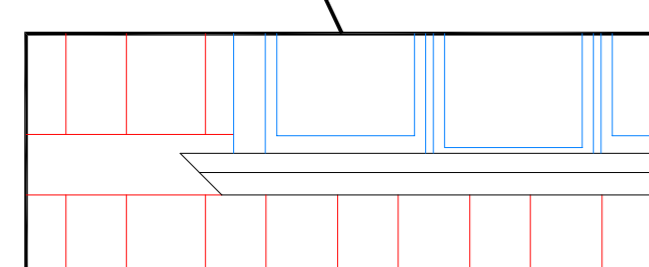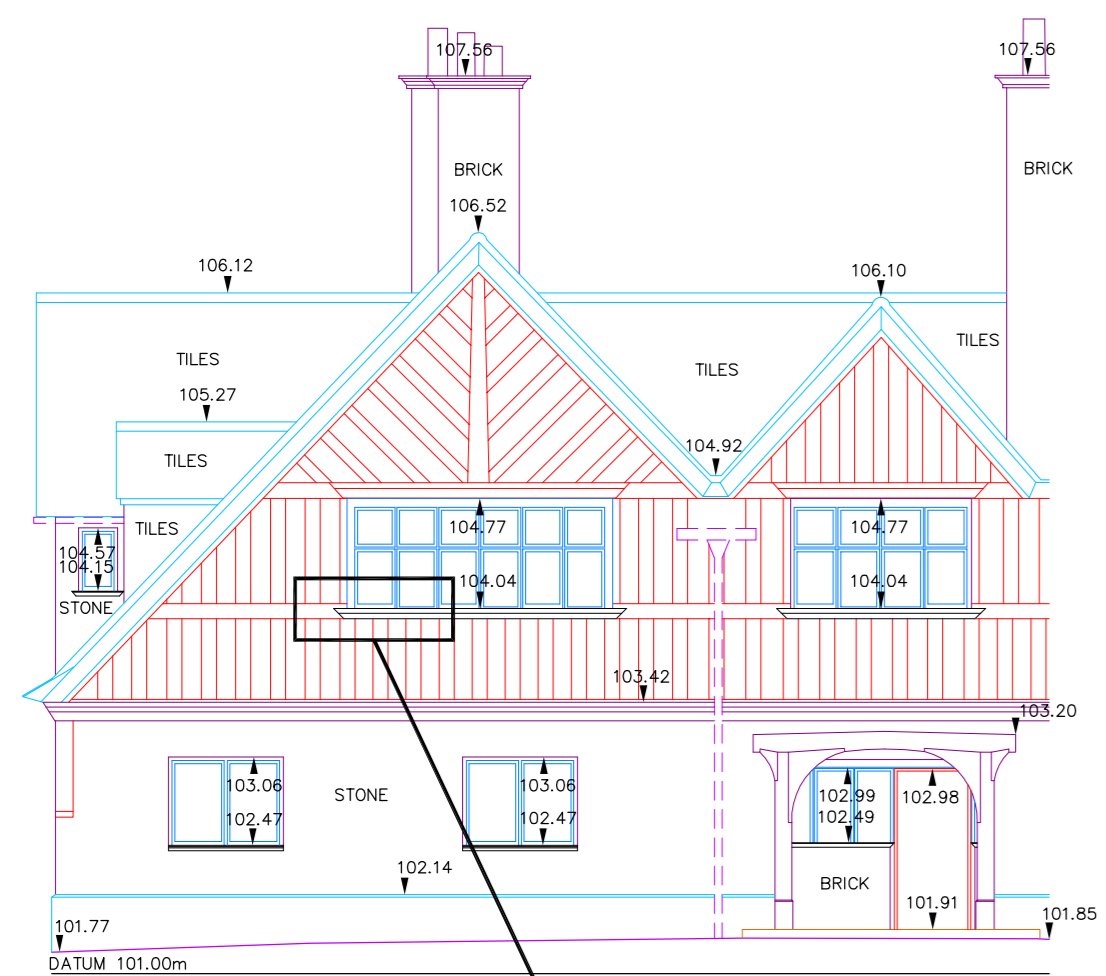

1:100 Standard Detail

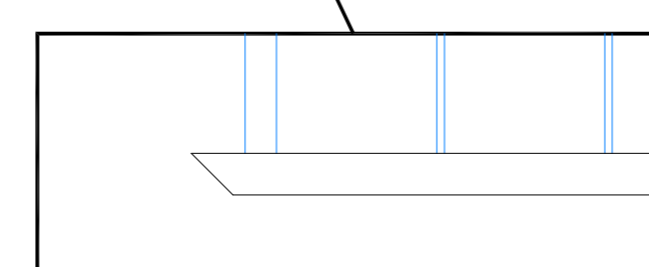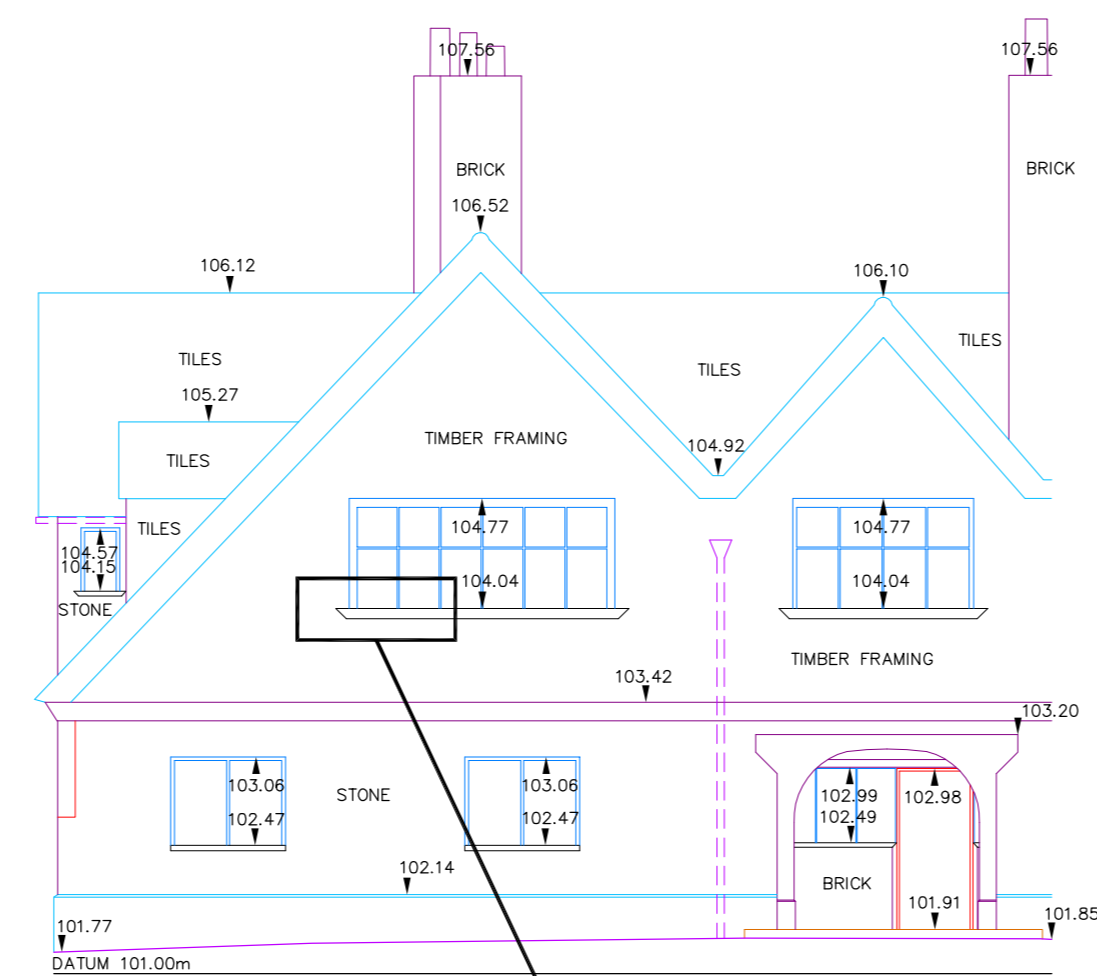

1:100 Basic Detail

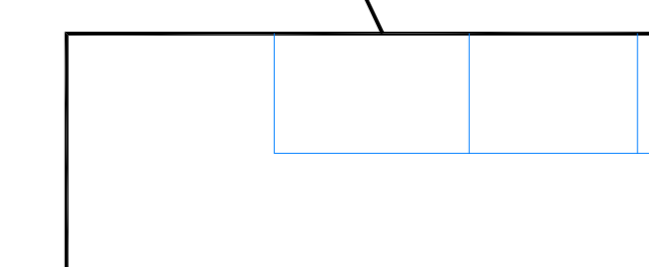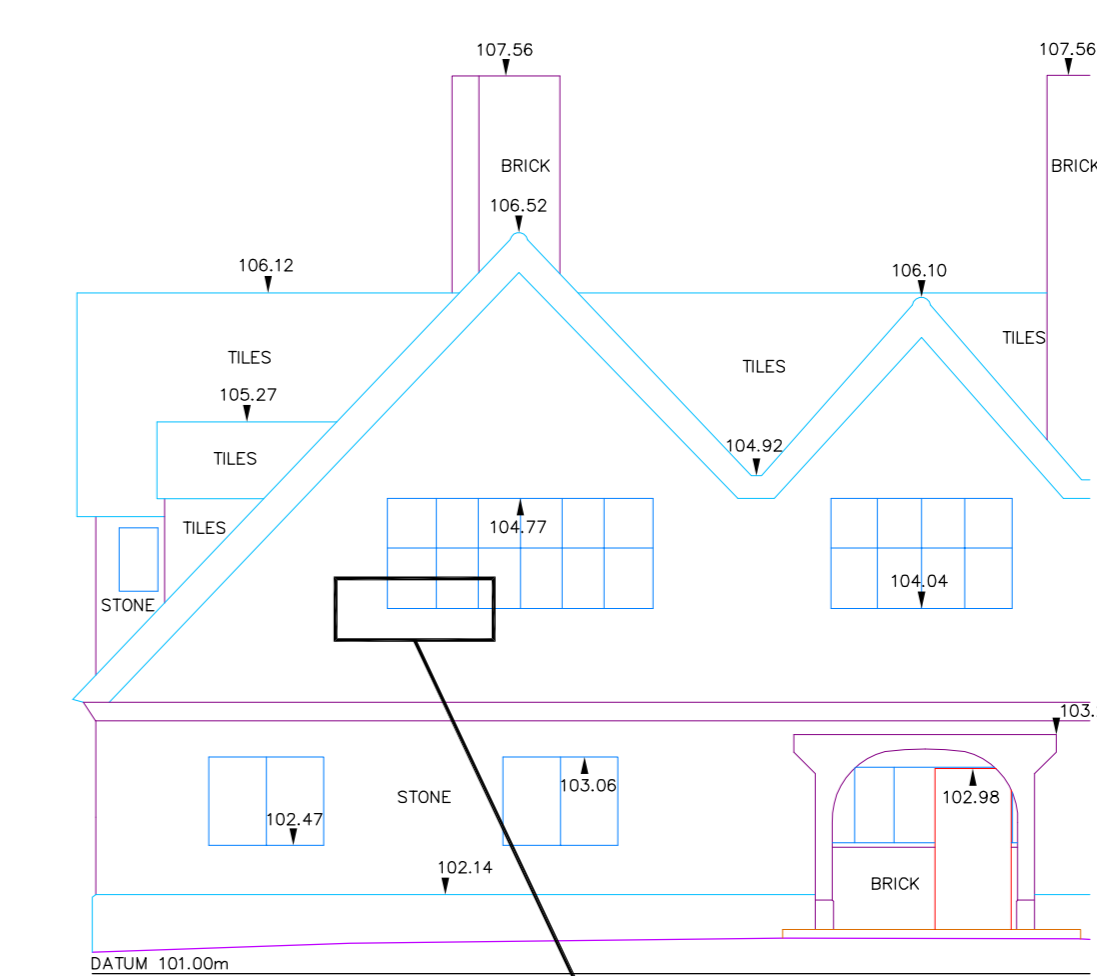

Accuracy

The accuracy of any drawing is a direct relationship to its published scale, NOT its printed, or on screen scale. Any area where particular accuracy is critical to the project should be reported to the surveyor before site work commences.

Notes

All Levels can be related to OS using GPS or spirit levelled to OSBM's, or related to an arbitrary datum.

5	-	-	-
4	-	-	-
3	-	-	-
2	-	-	-
1	-	-	-
0	-	-	-
Prelim	-	First Complete Issue	-
Rev	-	Preliminary - Not Complete	-
Rev	OA	Check	Description
Rev	Check		Date

© Copyright Warner Land Surveys Ltd

WARNER SURVEYS
Land and Engineering Surveying Since 1979

Head Office: Unit 22, Theale Lakes Bus. Park, Moulden Way, READING, RG7 4GB
T +44 (0)118 930 3314
London Office: G-3 Bedford House, 69-79 Fulham High St. LONDON, SW6 3JW
T +44 (0)203 851 7549

www.warnersurveys.com

Topographic and Measured Building Surveys
Construction and Site Engineering Surveys
Movement and Deformation Monitoring
Oil, Gas and Industrial Surveying

SURVEYED	WS	
DRAWN	WS	-
SCALE	Noted	-

EXAMPLE ELEVATION

SHOWING DIFFERENT DETAIL LEVELS AT DIFFERENT SCALES

JOB No	DRAWING NUMBER
01	01-003