


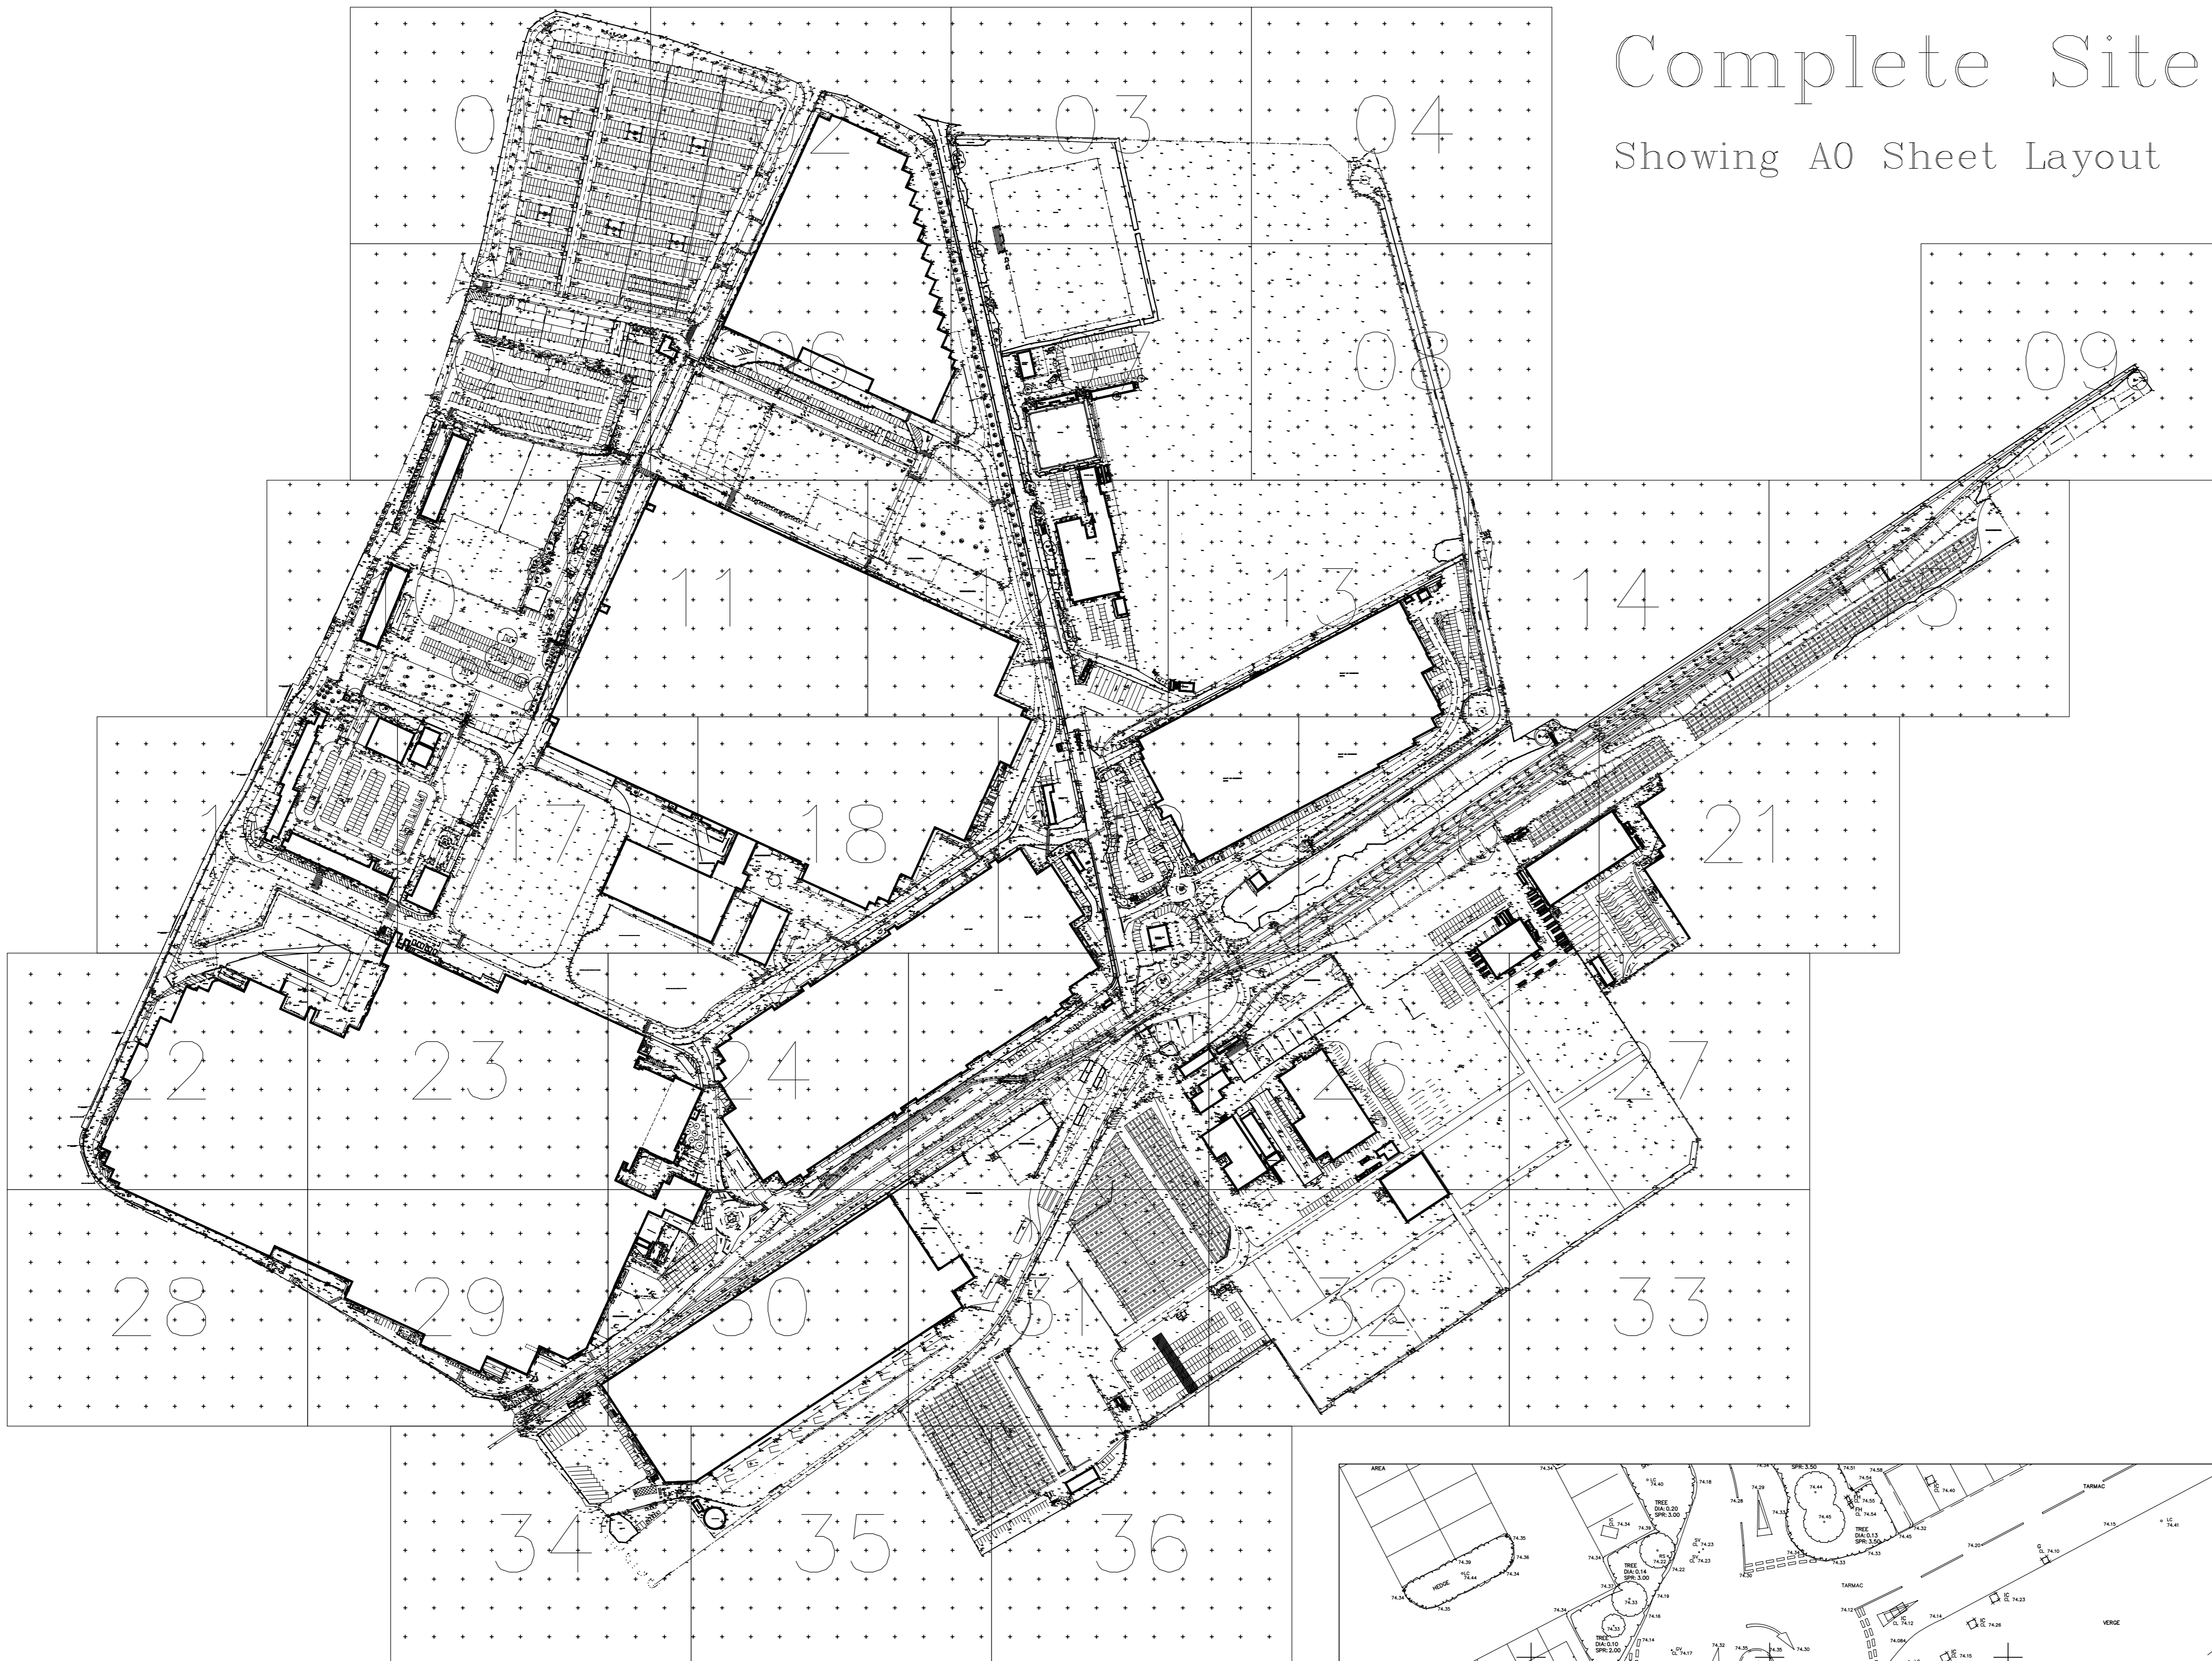

INDICATIVE ONLY

# Complete Site

Showing A0 Sheet Layout



## Inset Detail



### Topographical Abbreviations

A/R	Assumed Route	M/R	Mercury Telecom Cover
BH	Borehole	MT	Manhole
BOL	Bollard	OHC	Overhead Cable
BT	British Telecom Cover	OP	Overhead Pipe
BW	Barbed Wire Fence	OSB	Ordnance Survey Bench Mark
BR	Brickwork	PB	Post Box
CATV	Cable TV Cover	PGM	Permanent Ground Marker
CB	Cable Box	PF	Post & Rail Fence
CCTV	Closed Circuit TV	PW	Post & Wire Fence
CHK	Chainlink Fence	PWM	Post & Wire Mesh Fence
CHPL	Chestnut Pulling Fence	RE	Rodding Eye
CL	Cover Level	RC	Road Gully
CM	Cable Marker	RN	Road Name
CP	Catch Pit	RS	Road Sign
CP	Catch Pit Base Level	RW	Retaining Wall
DIA	Diameter	RWP	Rain Water Pipe
DK	Drop Keel	SAP	Sapping
DP	Down Pipe	SC	Stop Cock
EB	Electricity Junction Box	SFR	Spread
EC	Electricity Cover	STA	Traverse Station
EP	Electricity Pole	SV	Stop Valve
ER	Earthing Rod	SW	Soil Vent Pipe
FR	Fire Hydrant	SW	Storm Water
FIG	Feed Into Ground	TB	Telephone Box
FW	Foul Water	TBM	Temporary Bench Mark
G	Gully	TFR	Taken From Records
GV	Gas Valve	TJ	Telephone Junction Box
H	Height	TPI	Trail Pit
IC	Inspection Cover	TL	Traffic Light
IL	Invert Level	TP	Telephone Pole
IR	Iron Rolling Fence	UTL	Unable To Lift
IO	Keep Outlet	UIT	Unable To Trace
LB	Litter Bin	VP	Vent Pipe
LC	Lamp Column	WCH	Water Key Hole
LP	Lamp Post	WM	Water Meter
MH	Manhole	WV	Water Valve

### Legend

---	Foul Water Pipe	---	Surface Water Pipe
---	Overhead Cable	---	Telephone Cable
---	Electricity Cable	---	Water Pipe

### Notes

The Grid is arbitrary  
All Levels are related to an arbitrary datum

5	-	-
4	-	-
3	-	-
2	-	-
1	-	-
0	-	-

First Complete Issue  
Prelim - Preliminary - Not Complete

Rev	QA Check	Description	Date

Copyright Warner Land Surveys Ltd

**WARNER SURVEYS**  
Land and Engineering Surveying Since 1979

Head Office: Unit 22, Theale Lakes Bus. Park, Moulden Way, READING, RG7 4GB  
T +44 (0)116 830 3314  
London Office: G-3 Bedford House, 69-79 Fulham High St. LONDON, SW6 3JW  
T +44 (0)203 851 7549  
Bristol Office: 5th Floor 1 Temple Way, BRISTOL, BS2 0BY  
T +44 (0)117 301 8137

[www.warner-surveys.com](http://www.warner-surveys.com) [enquiries@warner-surveys.com](mailto:enquiries@warner-surveys.com)  
Topographic and Measured Building Surveys      Movement and Deformation Monitoring  
Construction and Site Engineering Surveys      Oil, Gas and Industrial Surveying

SURVEYED	WLSL
DRAWN	WLSL
SCALE	NTS
<b>Land Survey</b>	
<b>LAND SURVEY</b>	
JOB No	DRAWING NUMBER
02	02-002
A0 Sheet - 1,189mm X 841mm	