



INDICATIVE ONLY

Complete Site

Showing A0 Sheet Layout

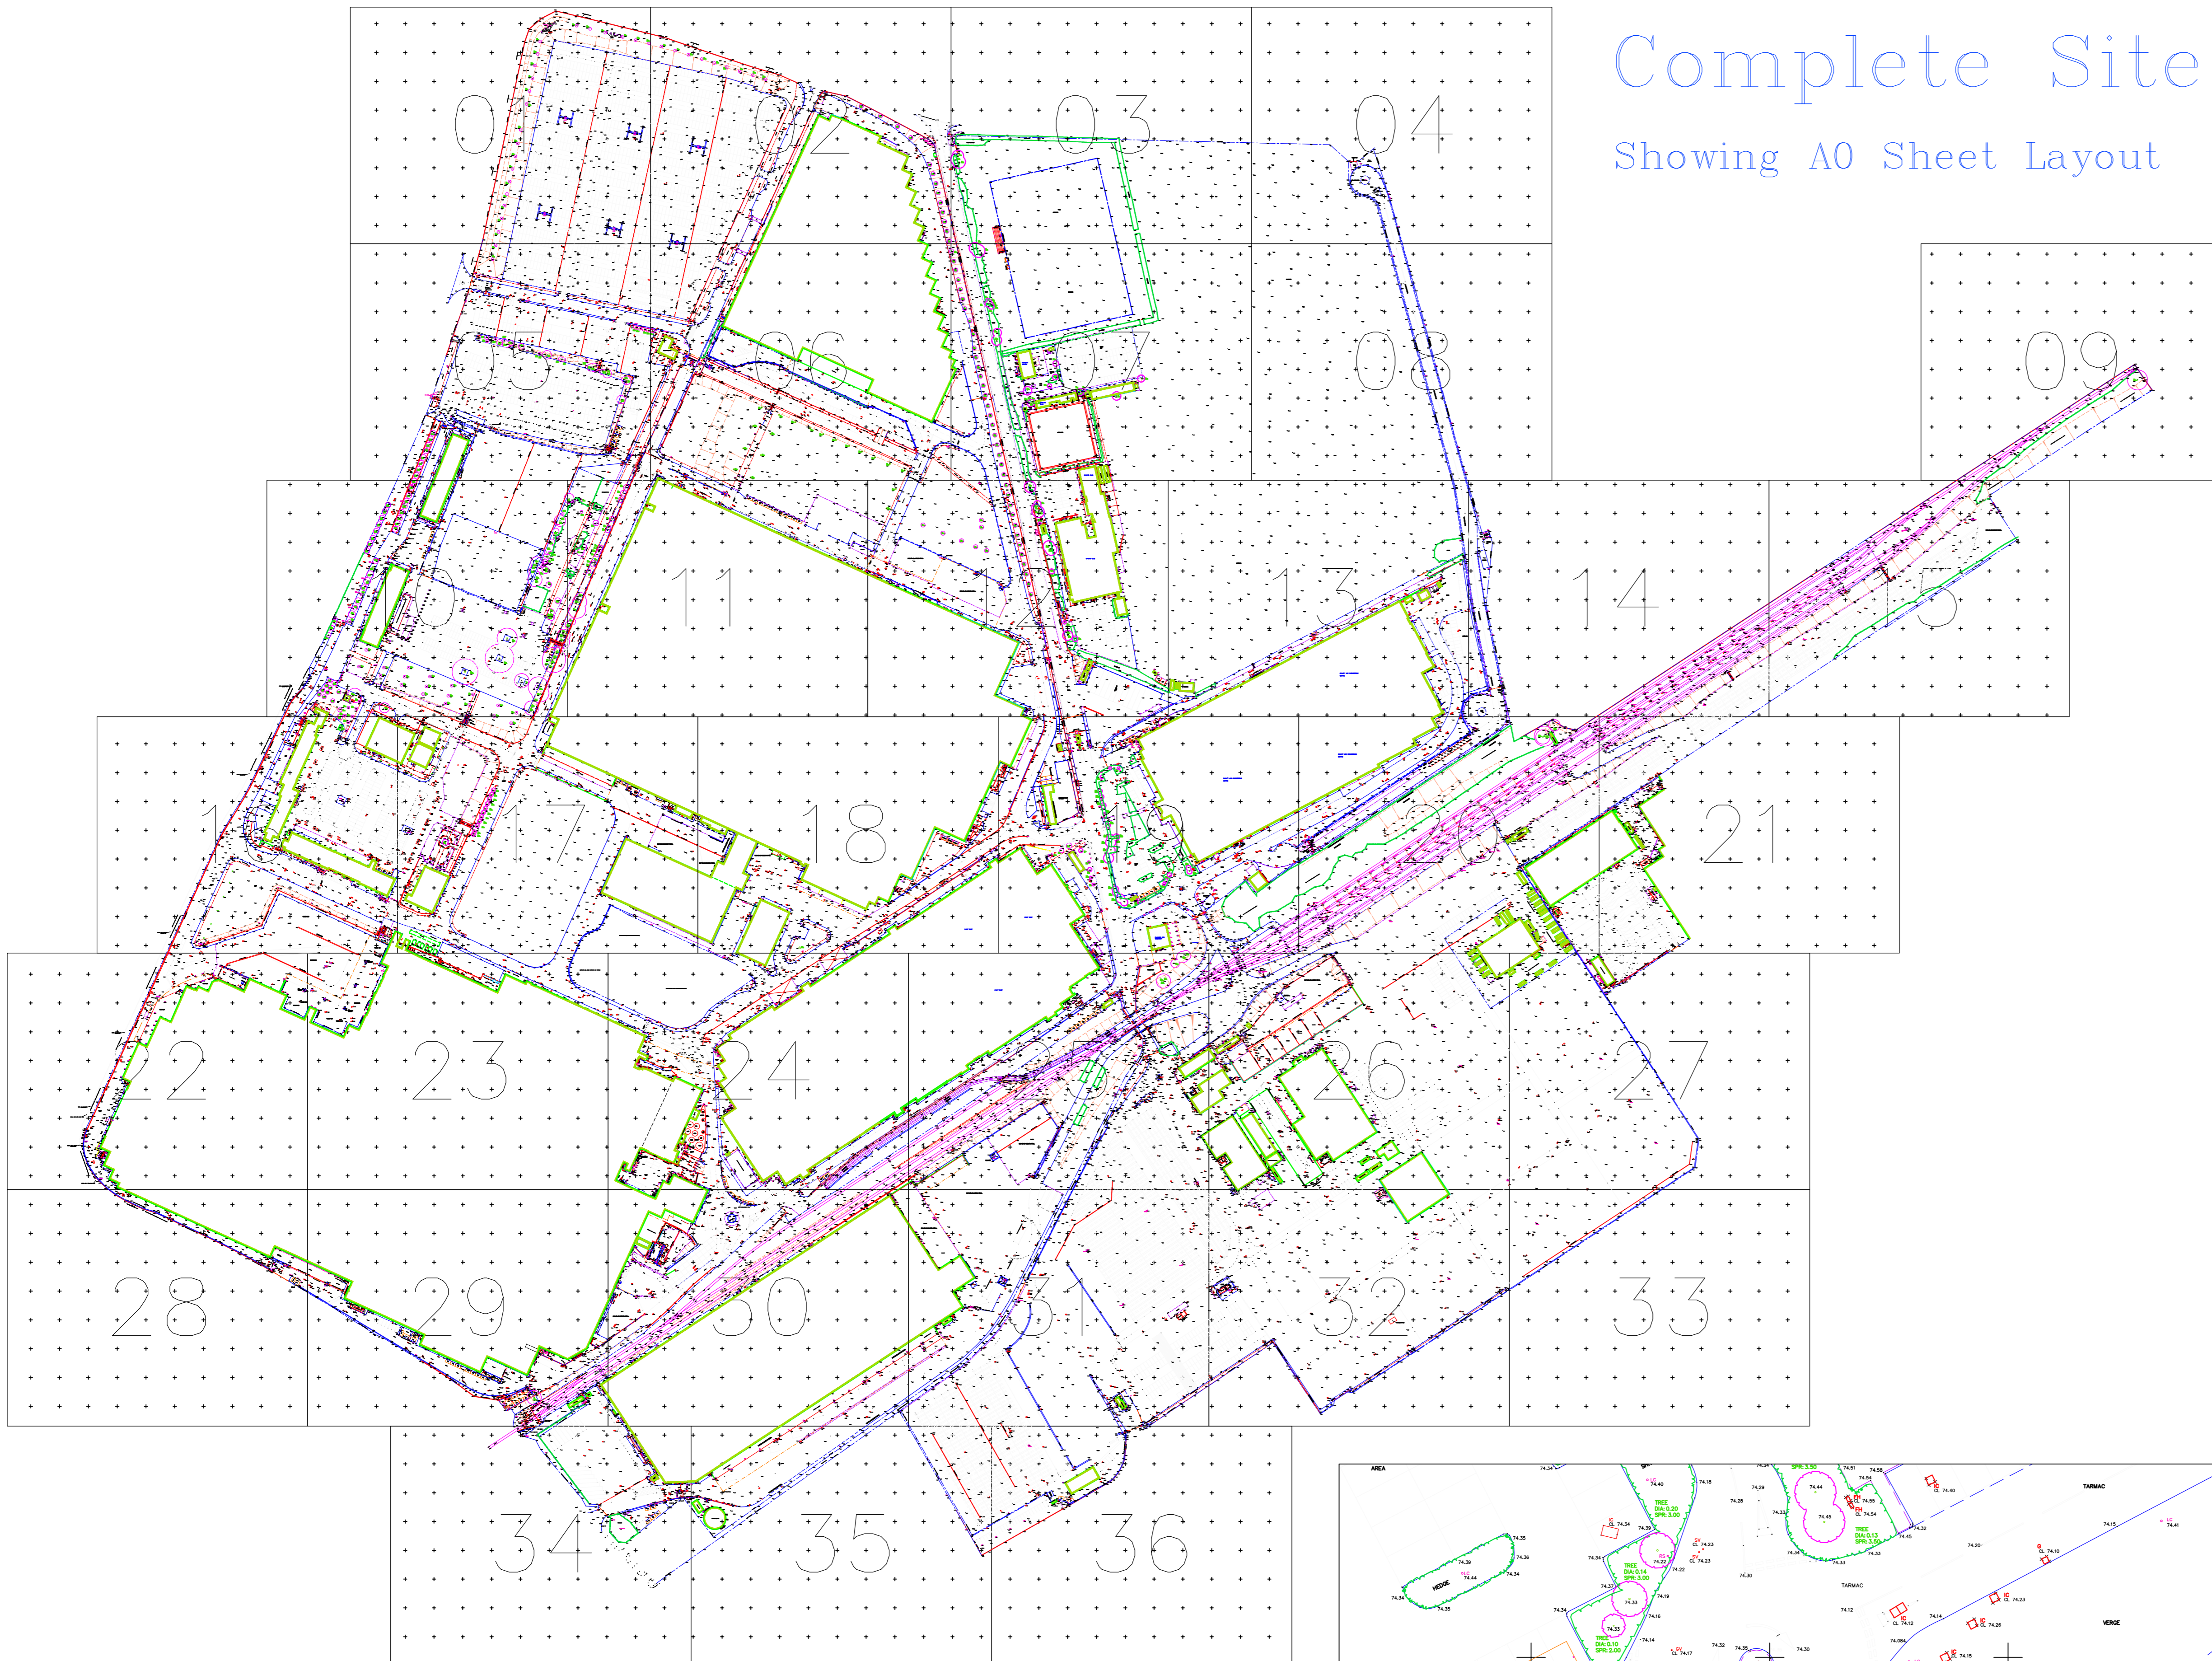

Inset Detail

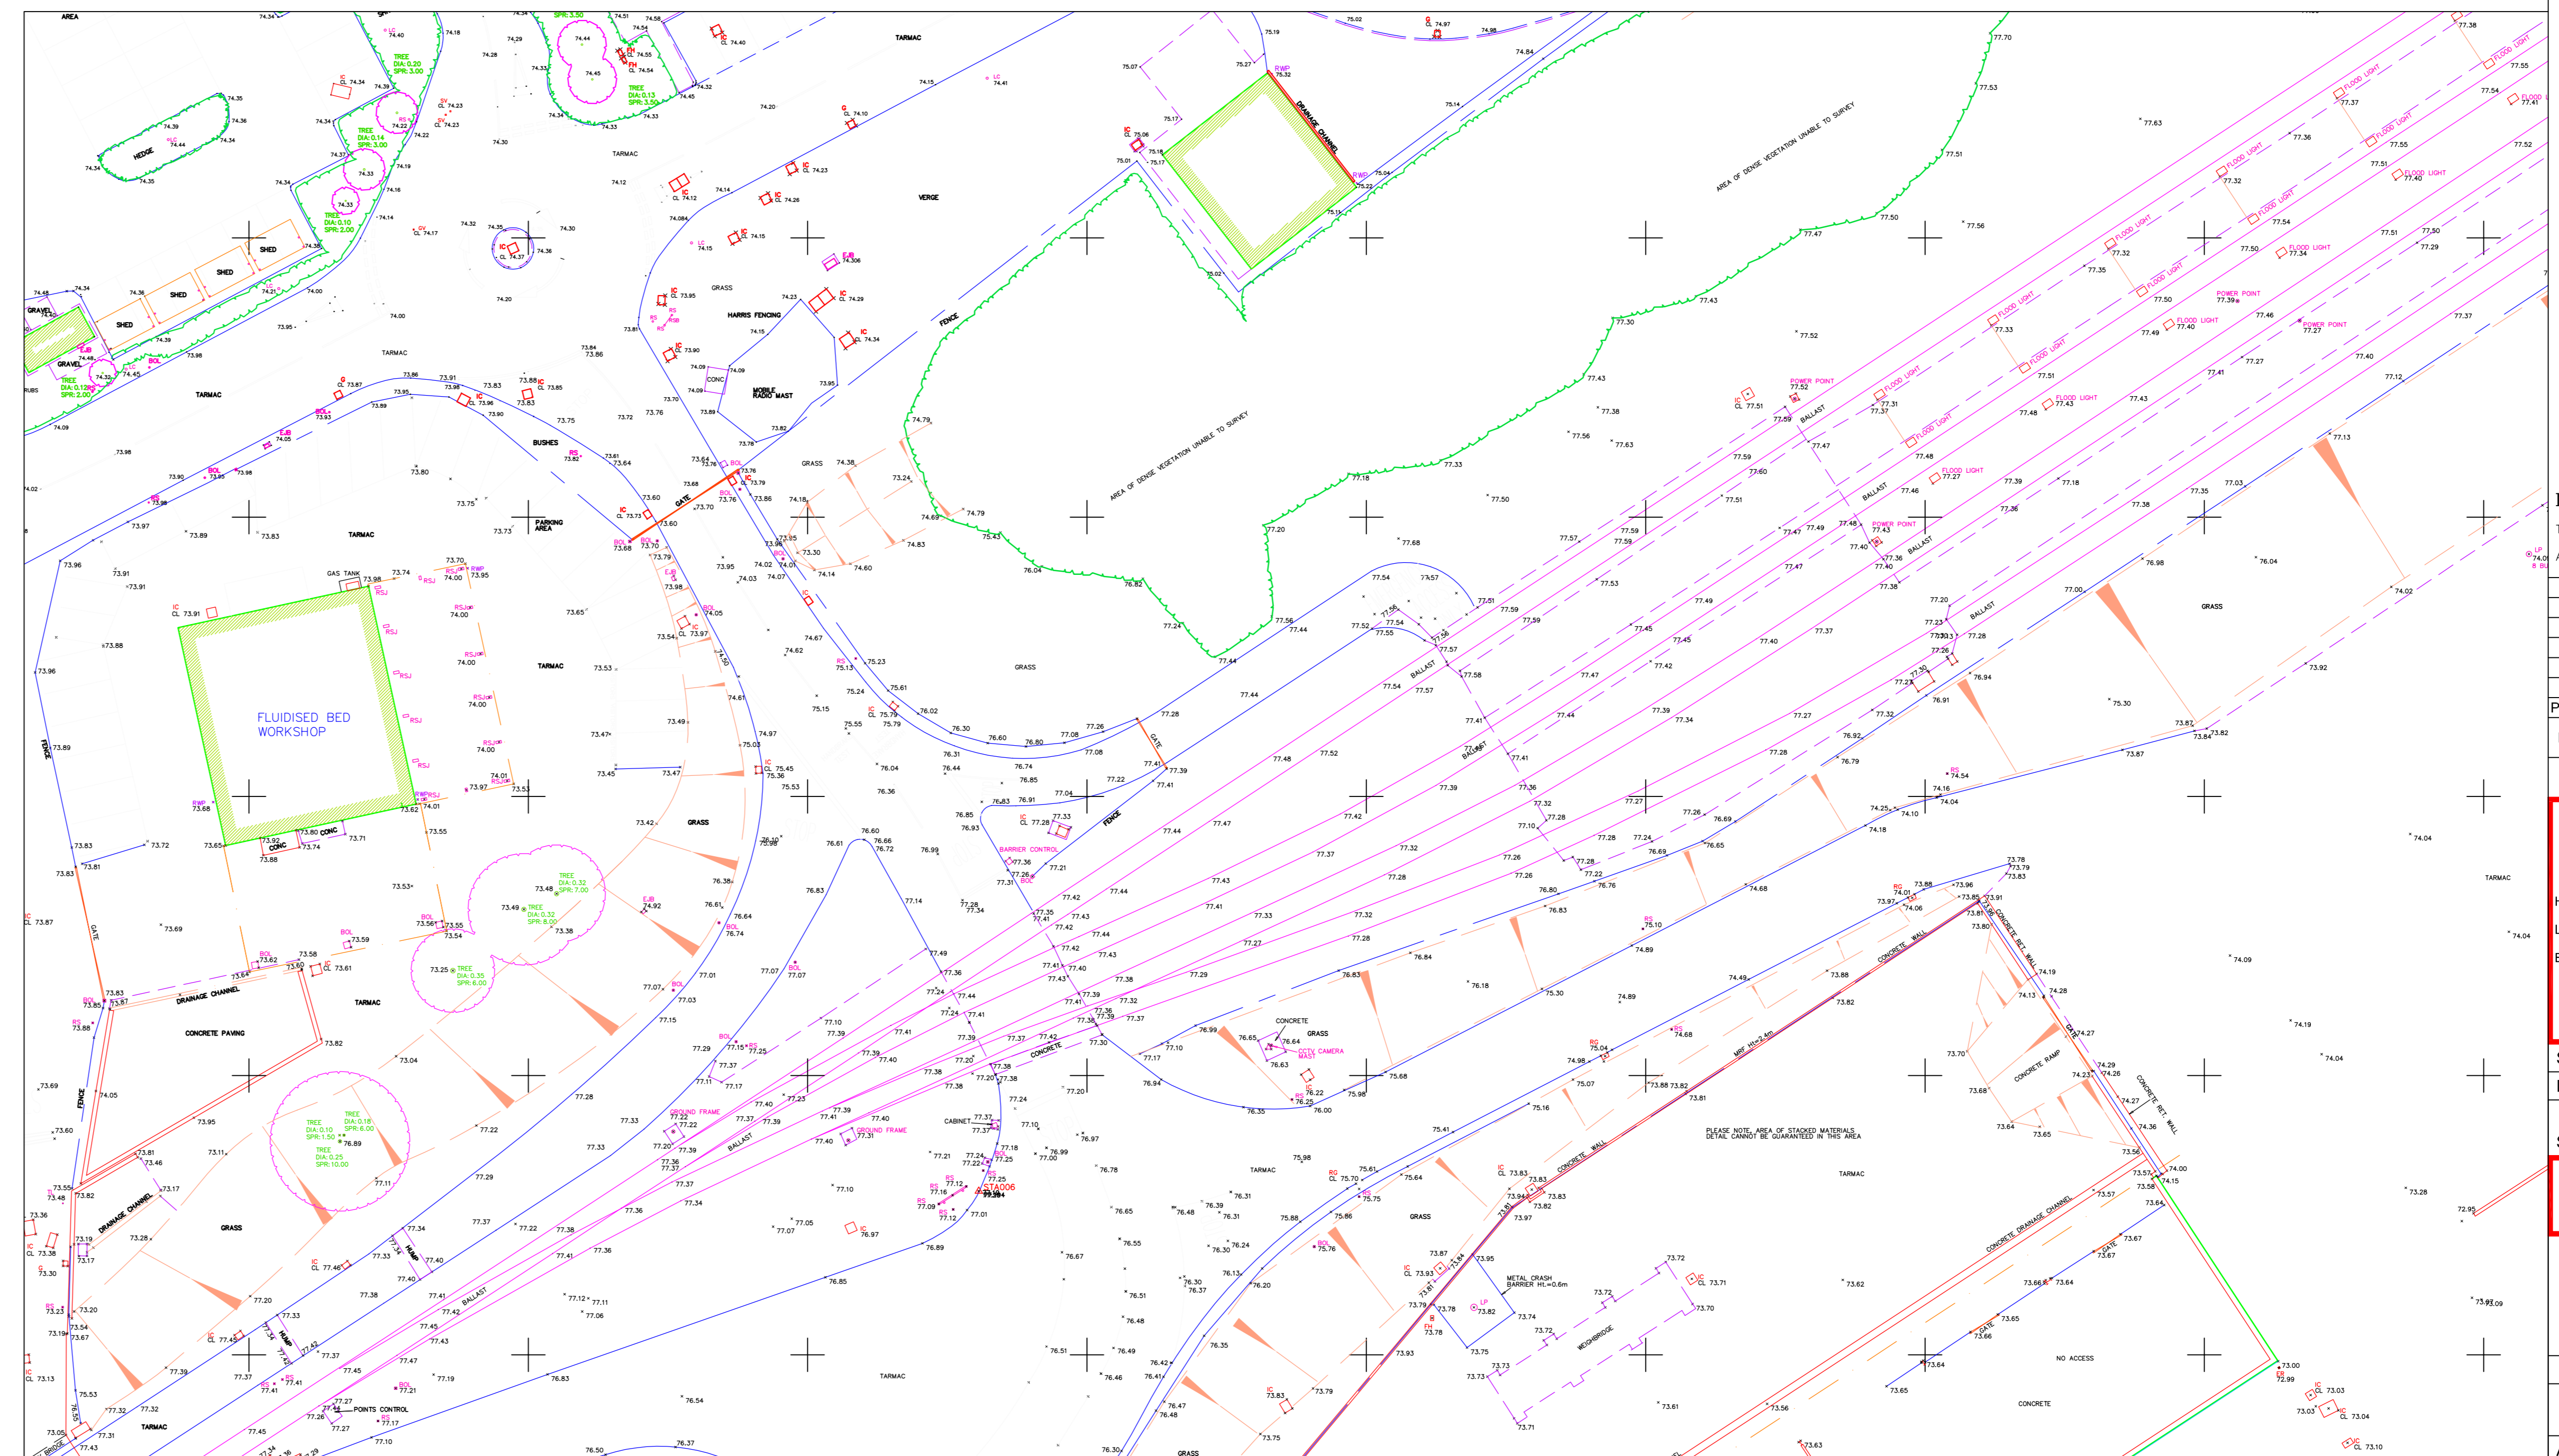

Topographical Abbreviations

A/R	Assumed Route	M/R	Masonry
BH	Borehole	MT	Mercury Telecom Cover
BOL	Bollard	OHC	Overhead Cable
BT	British Telecom Cover	OP	Overhead Pipe
BW	Barbed Wire Fence	OSB	Ordnance Survey Bench Mark
BSW	Brickwork	PB	Post Box
CATV	Cable TV Cover	PGM	Permanent Ground Marker
CB	Cable TV Cover	PF	Post & Rail Fence
CCTV	Closed Circuit TV	PW	Post & Wire Fence
CHK	Chainlink Fence	PMM	Post & Wire Mesh Fence
CHPL	Chestnut Pulling Fence	RE	Rodding Eye
CL	Cover Level	RC	Road Gully
CM	Cable Marker	RN	Road Name
CP	Catch Pit	RS	Road Sign
CPL	Catch Pit Base Level	RW	Retaining Wall
DIA	Diameter	RWP	Rain Water Pipe
DK	Drop Kerb	SAP	Sapping
DP	Down Pipe	SC	Stop Cock
ELB	Electricity Junction Box	SFR	Spread
EC	Electricity Cover	STA	Traverse Station
EP	Electricity Pole	SV	Stop Valve
ER	Earthing Rod	SW	Soil Vent Pipe
FR	Fire Hydrant	SW	Storm Water
FIG	Feed Into Ground	TB	Telephone Box
FW	Foul Water	TBM	Temporary Bench Mark
G	Gully	TFR	Taken From Records
GV	Gas Valve	TJ	Telephone Junction Box
H	Height	TPI	Trap Pit
IC	Inspection Cover	TL	Traffic Light
IL	Invert Level	TP	Telephone Pole
IR	Iron Rolling Fence	UTL	Unable To Lift
IO	Keep Outlet	UIT	Unable To Trace
LB	Litter Bin	VP	Vent Pipe
LC	Lamp Column	WCH	Water Key Hole
LP	Lamp Post	WM	Water Meter
MH	Manhole	WV	Water Valve

Legend

	Foul Water Pipe		Surface Water Pipe
	Overhead Cable		Telephone Cable
	Electricity Cable		Water Pipe

Notes

The Grid is arbitrary
All Levels are related to an arbitrary datum

5	-	-
4	-	-
3	-	-
2	-	-
1	-	-
0	-	-
	Final Complete Issue	-
Prelim	Preliminary - Not Complete	-
Rev	OA	Description
Check		Date

Copyright Warner Land Surveys Ltd

WARNER SURVEYS
Land and Engineering Surveying Since 1979

Head Office: Unit 22, Theale Lakes Bus. Park, Moulden Way, READING, RG7 4GB
T +44 (0)116 830 3314
London Office: G-3 Bedford House, 69-79 Fulham High St. LONDON, SW6 3JW
T +44 (0)203 651 7549
Bristol Office: 5th Floor 1 Temple Way, BRISTOL, BS2 0BY
T +44 (0)117 301 8137

www.warner-surveys.com enquiries@warner-surveys.com
Topographic and Measured Building Surveys
Construction and Site Engineering Surveys
Movement and Deformation Monitoring
Oil, Gas and Industrial Surveying

SURVEYED	WLSL
DRAWN	WLSL
SCALE	NTS
Land Survey	
LAND SURVEY	
JOB No	DRAWING NUMBER
02	02-002
A0 Sheet - 1,189mm X 941mm	