



PLAN VIEW

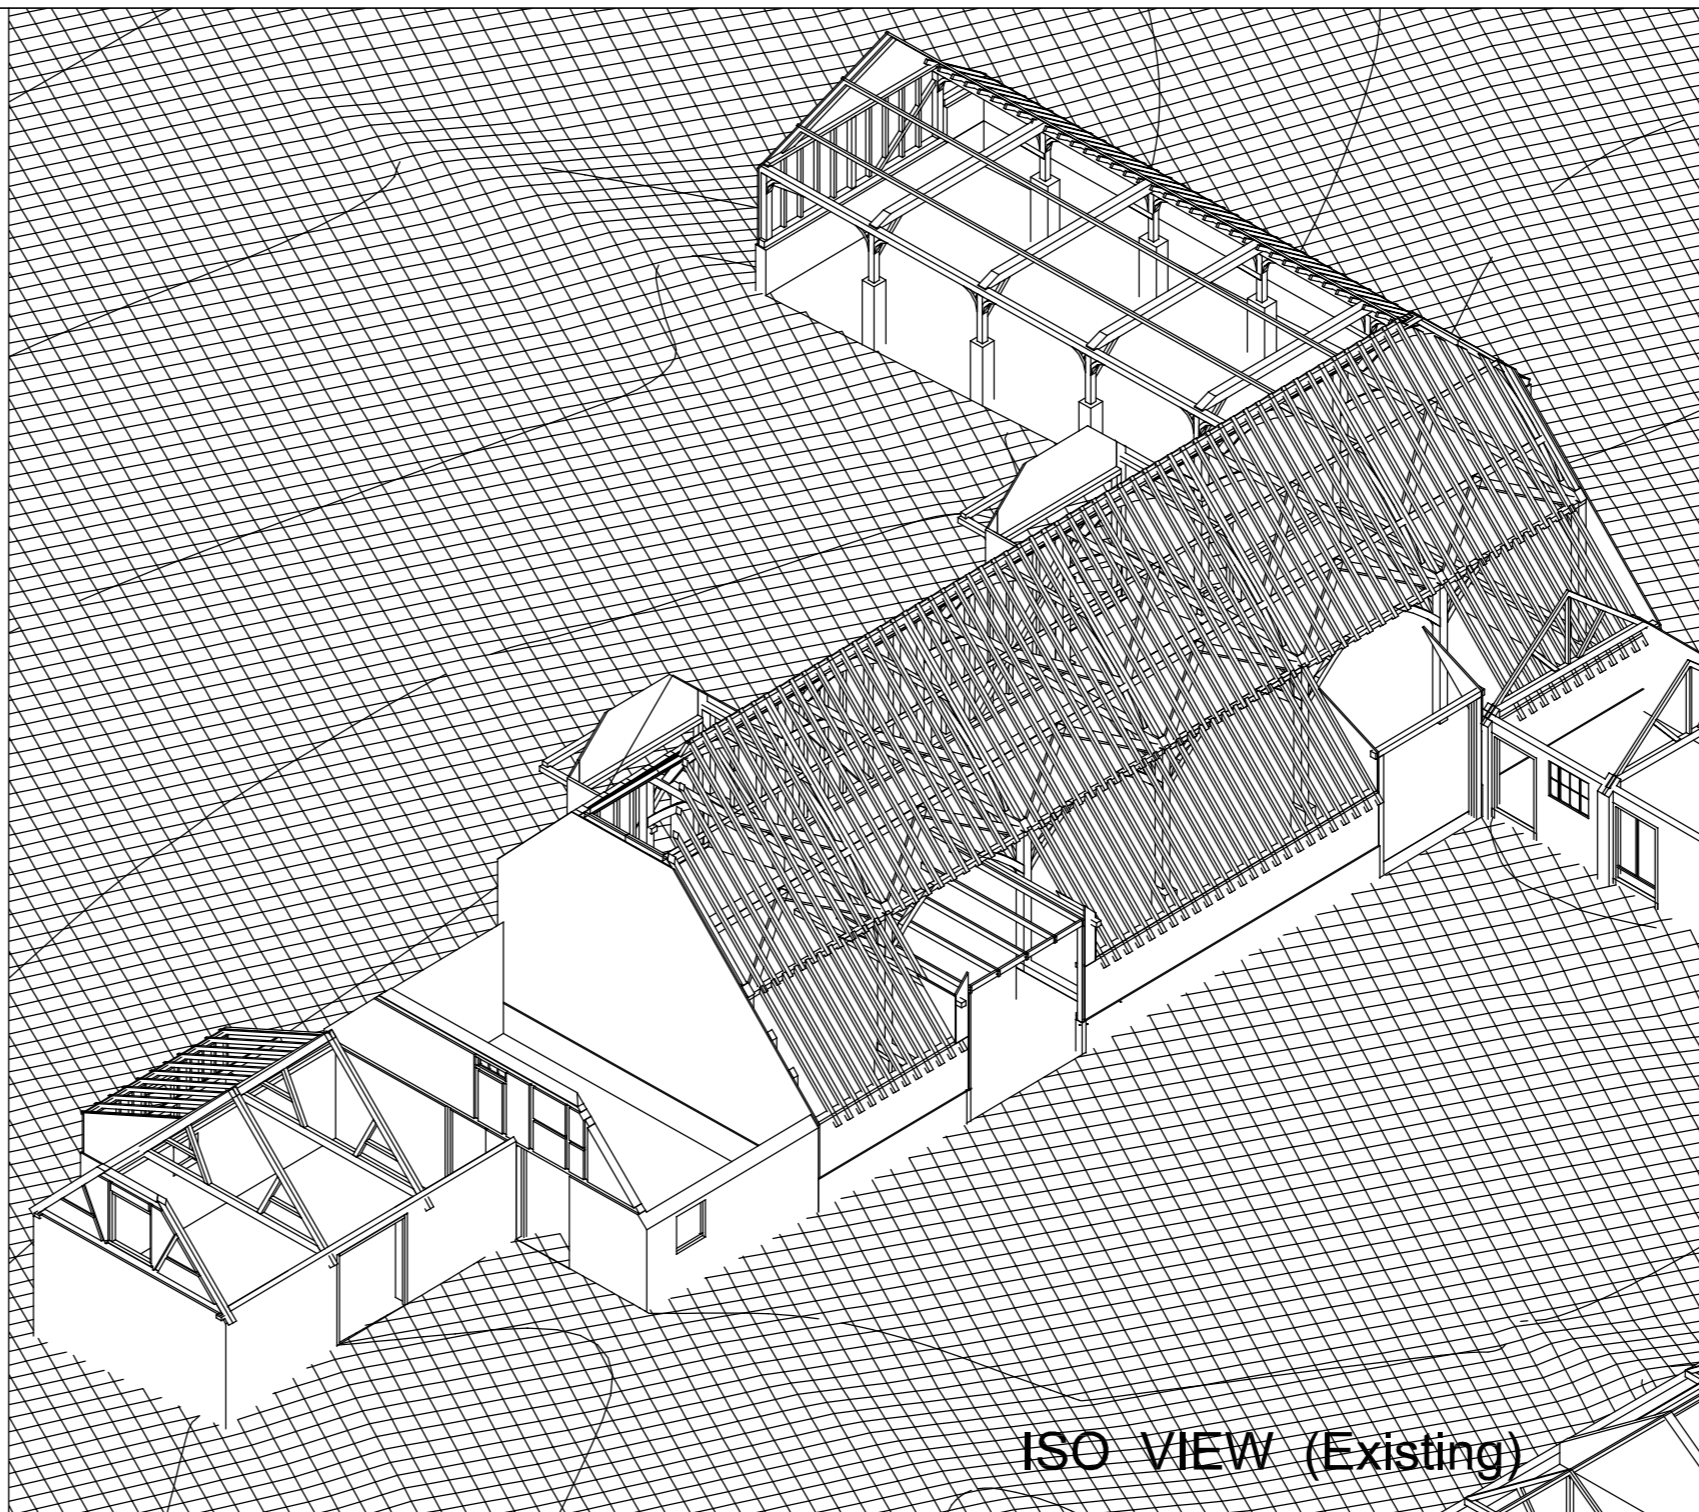

ISO VIEW (Existing)

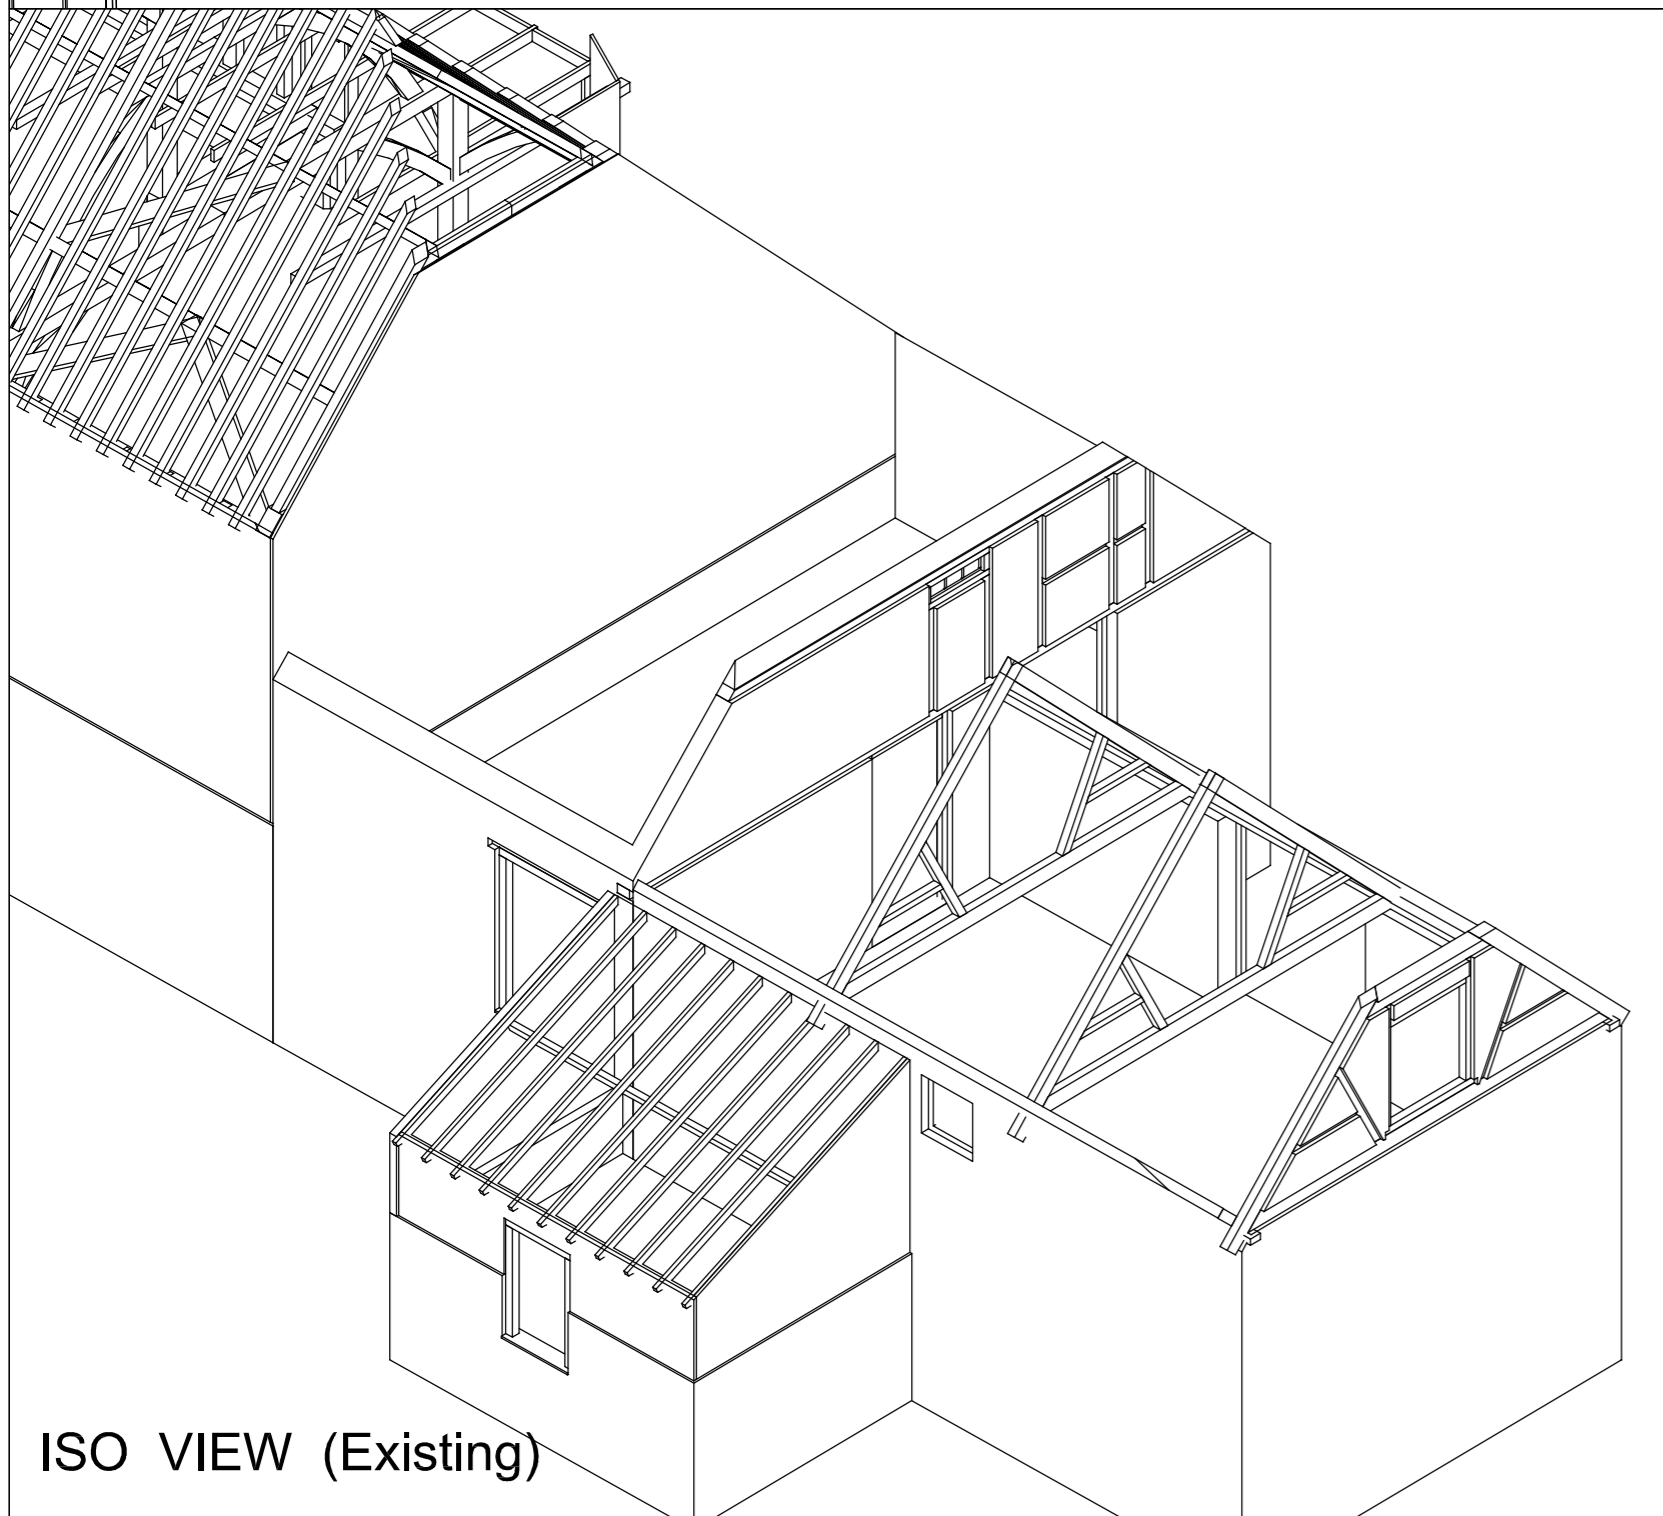


ISO VIEW (Existing)

Notes

5	-	-	-
4	-	-	-
3	-	-	-
2	-	-	-
1	-	-	-
0	-	First Complete Issue	-
Prelim	-	Preliminary - Not Complete	-
Rev	QA Check	Description	Date

© Copyright Warner Land Surveys Ltd



WARNER SURVEYS
Land and Engineering Surveying Since 1979

Head Office: Unit 22, Theale Lakes Bus. Park, Moulden Way, READING. RG7 4GB
 T +44 (0)118 930 3314
 London Office: G.3 Bedford House, 69-79 Fulham High St, LONDON. SW6 3JW
 T +44 (0)203 651 7549

www.warnersurveys.com

Topographic and Measured Building Surveys
 Construction and Site Engineering Surveys
 Movement and Deformation Monitoring
 Oil, Gas and Industrial Surveying

SURVEYED	WLSL
DRAWN	WLSL
SCALE	NTS

3D Barn Model

EXISTING & PROPOSED

JOB No	DRAWING NUMBER
04	04-011