




Elavation 03
Datum 0.00m

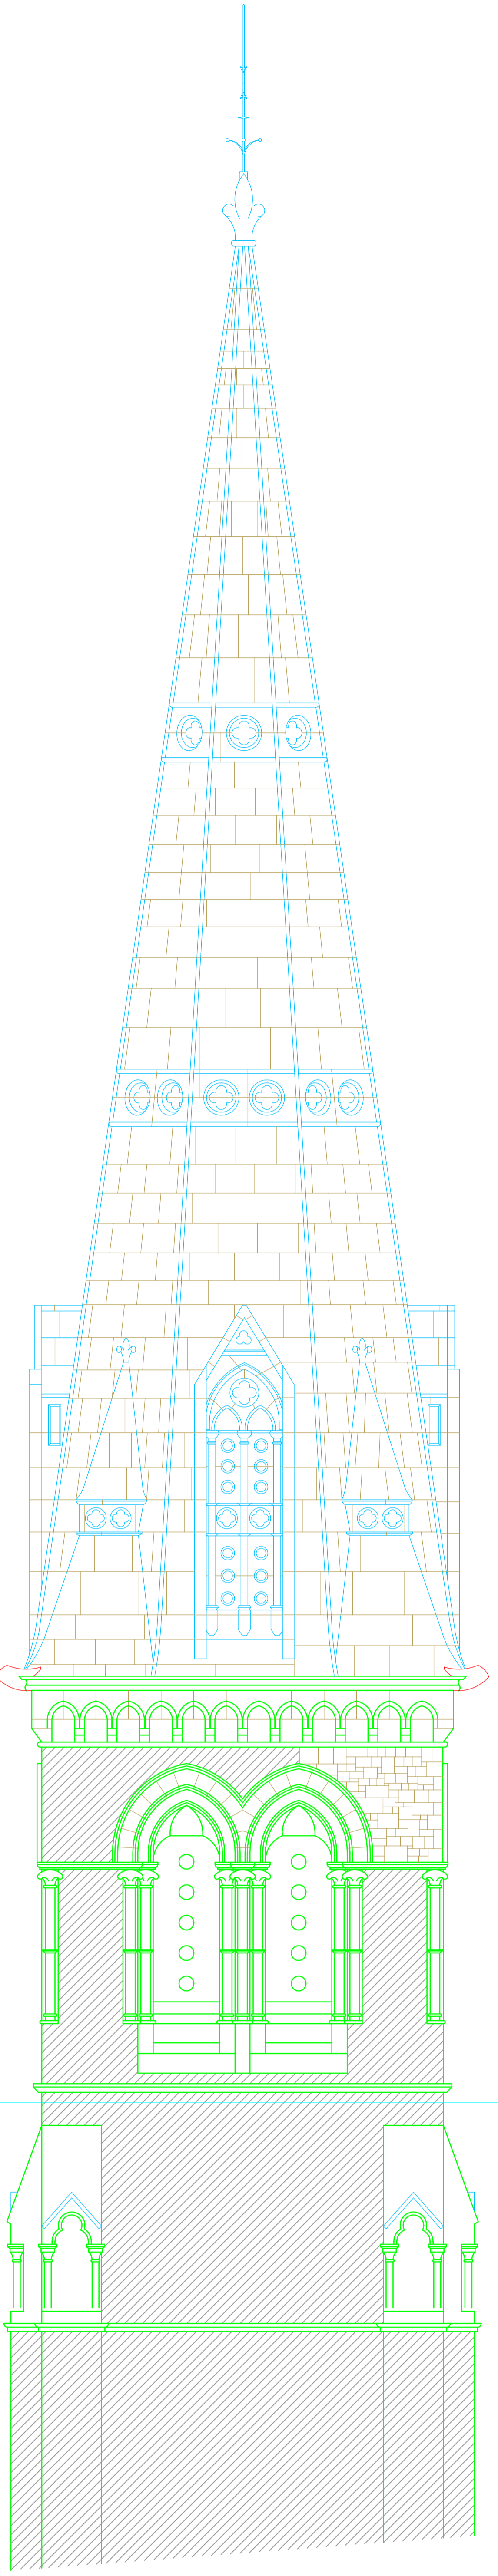

Elavation 02
Datum 0.00m

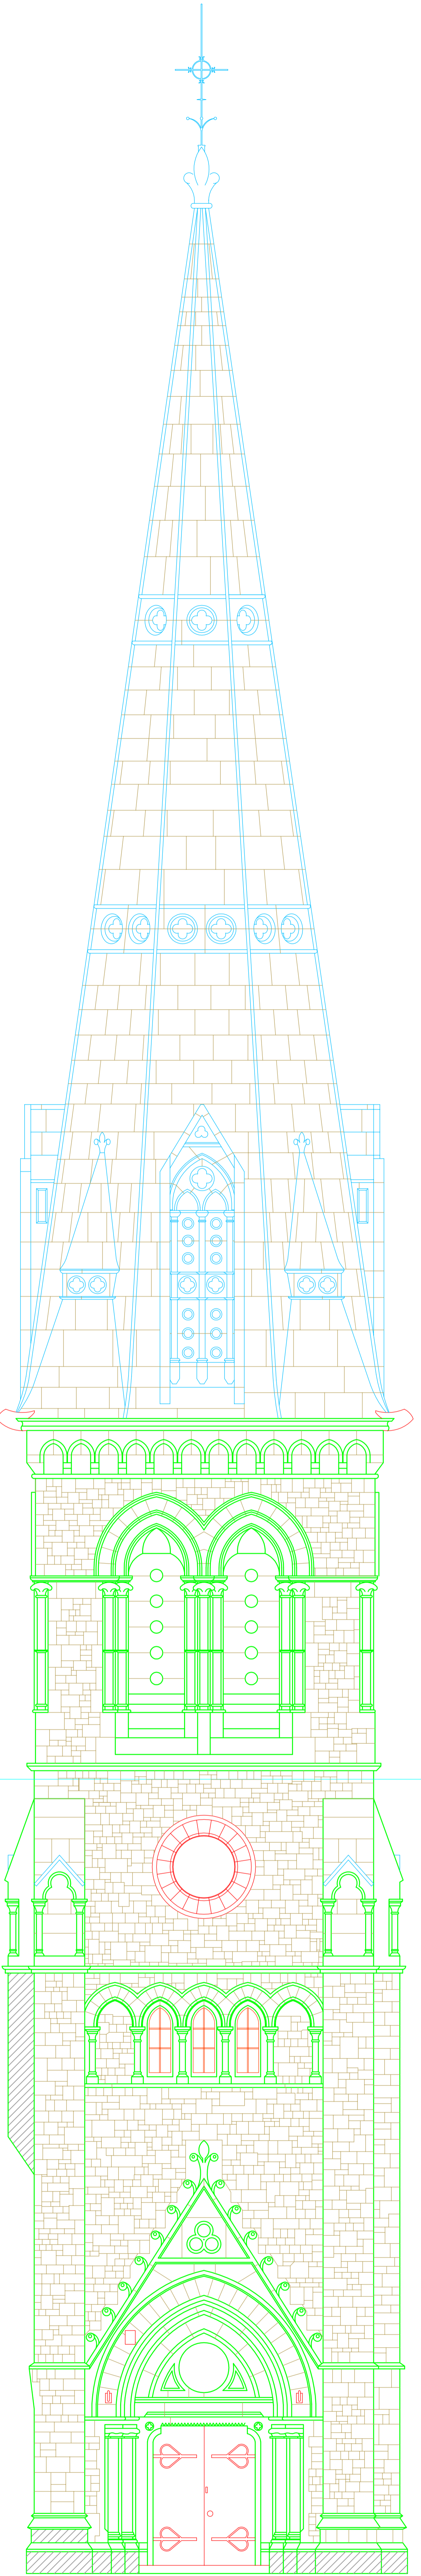

Elavation 01
Datum 0.00m

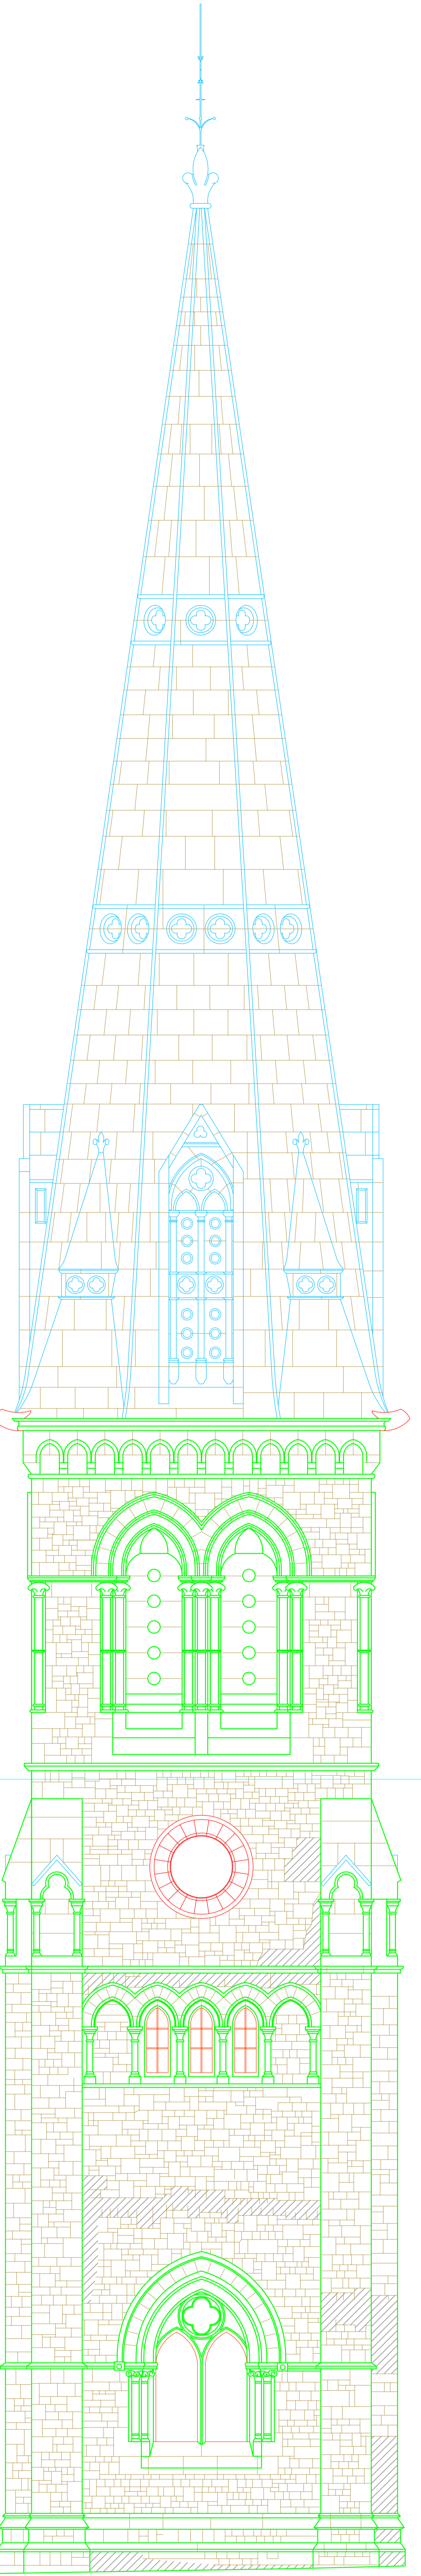

Elavation 04
Datum 0.00m

Building Abbreviations

Notes

Lower detail was obtained by scuffed on site.
All levels are related to arbitrary datum.


Rev	DA	Description	Date

WARNER SURVEYS
Land and Engineering Surveying Since 1878


Telephone: +44 (0)1628 535111
Fax: +44 (0)1628 535112
Email: enquiries@warnersurveys.com
Website: www.warnersurveys.com

Geographic and Measuring Services
Construction and Site Engineering Surveys
Architectural and Planning Surveys
DL, DLA and Industrial Surveys

SURVEYED _____

DRAWN _____

SCALE 1:50

ELEVATIONS

JOB NO.	DRAWING NUMBER
---------	----------------